


Commune : Tricot  
 Réseau HT Plan 3/3  
 Date de mise à jour : 01/01/2012



27/04/2012

Echelle : 1/2000

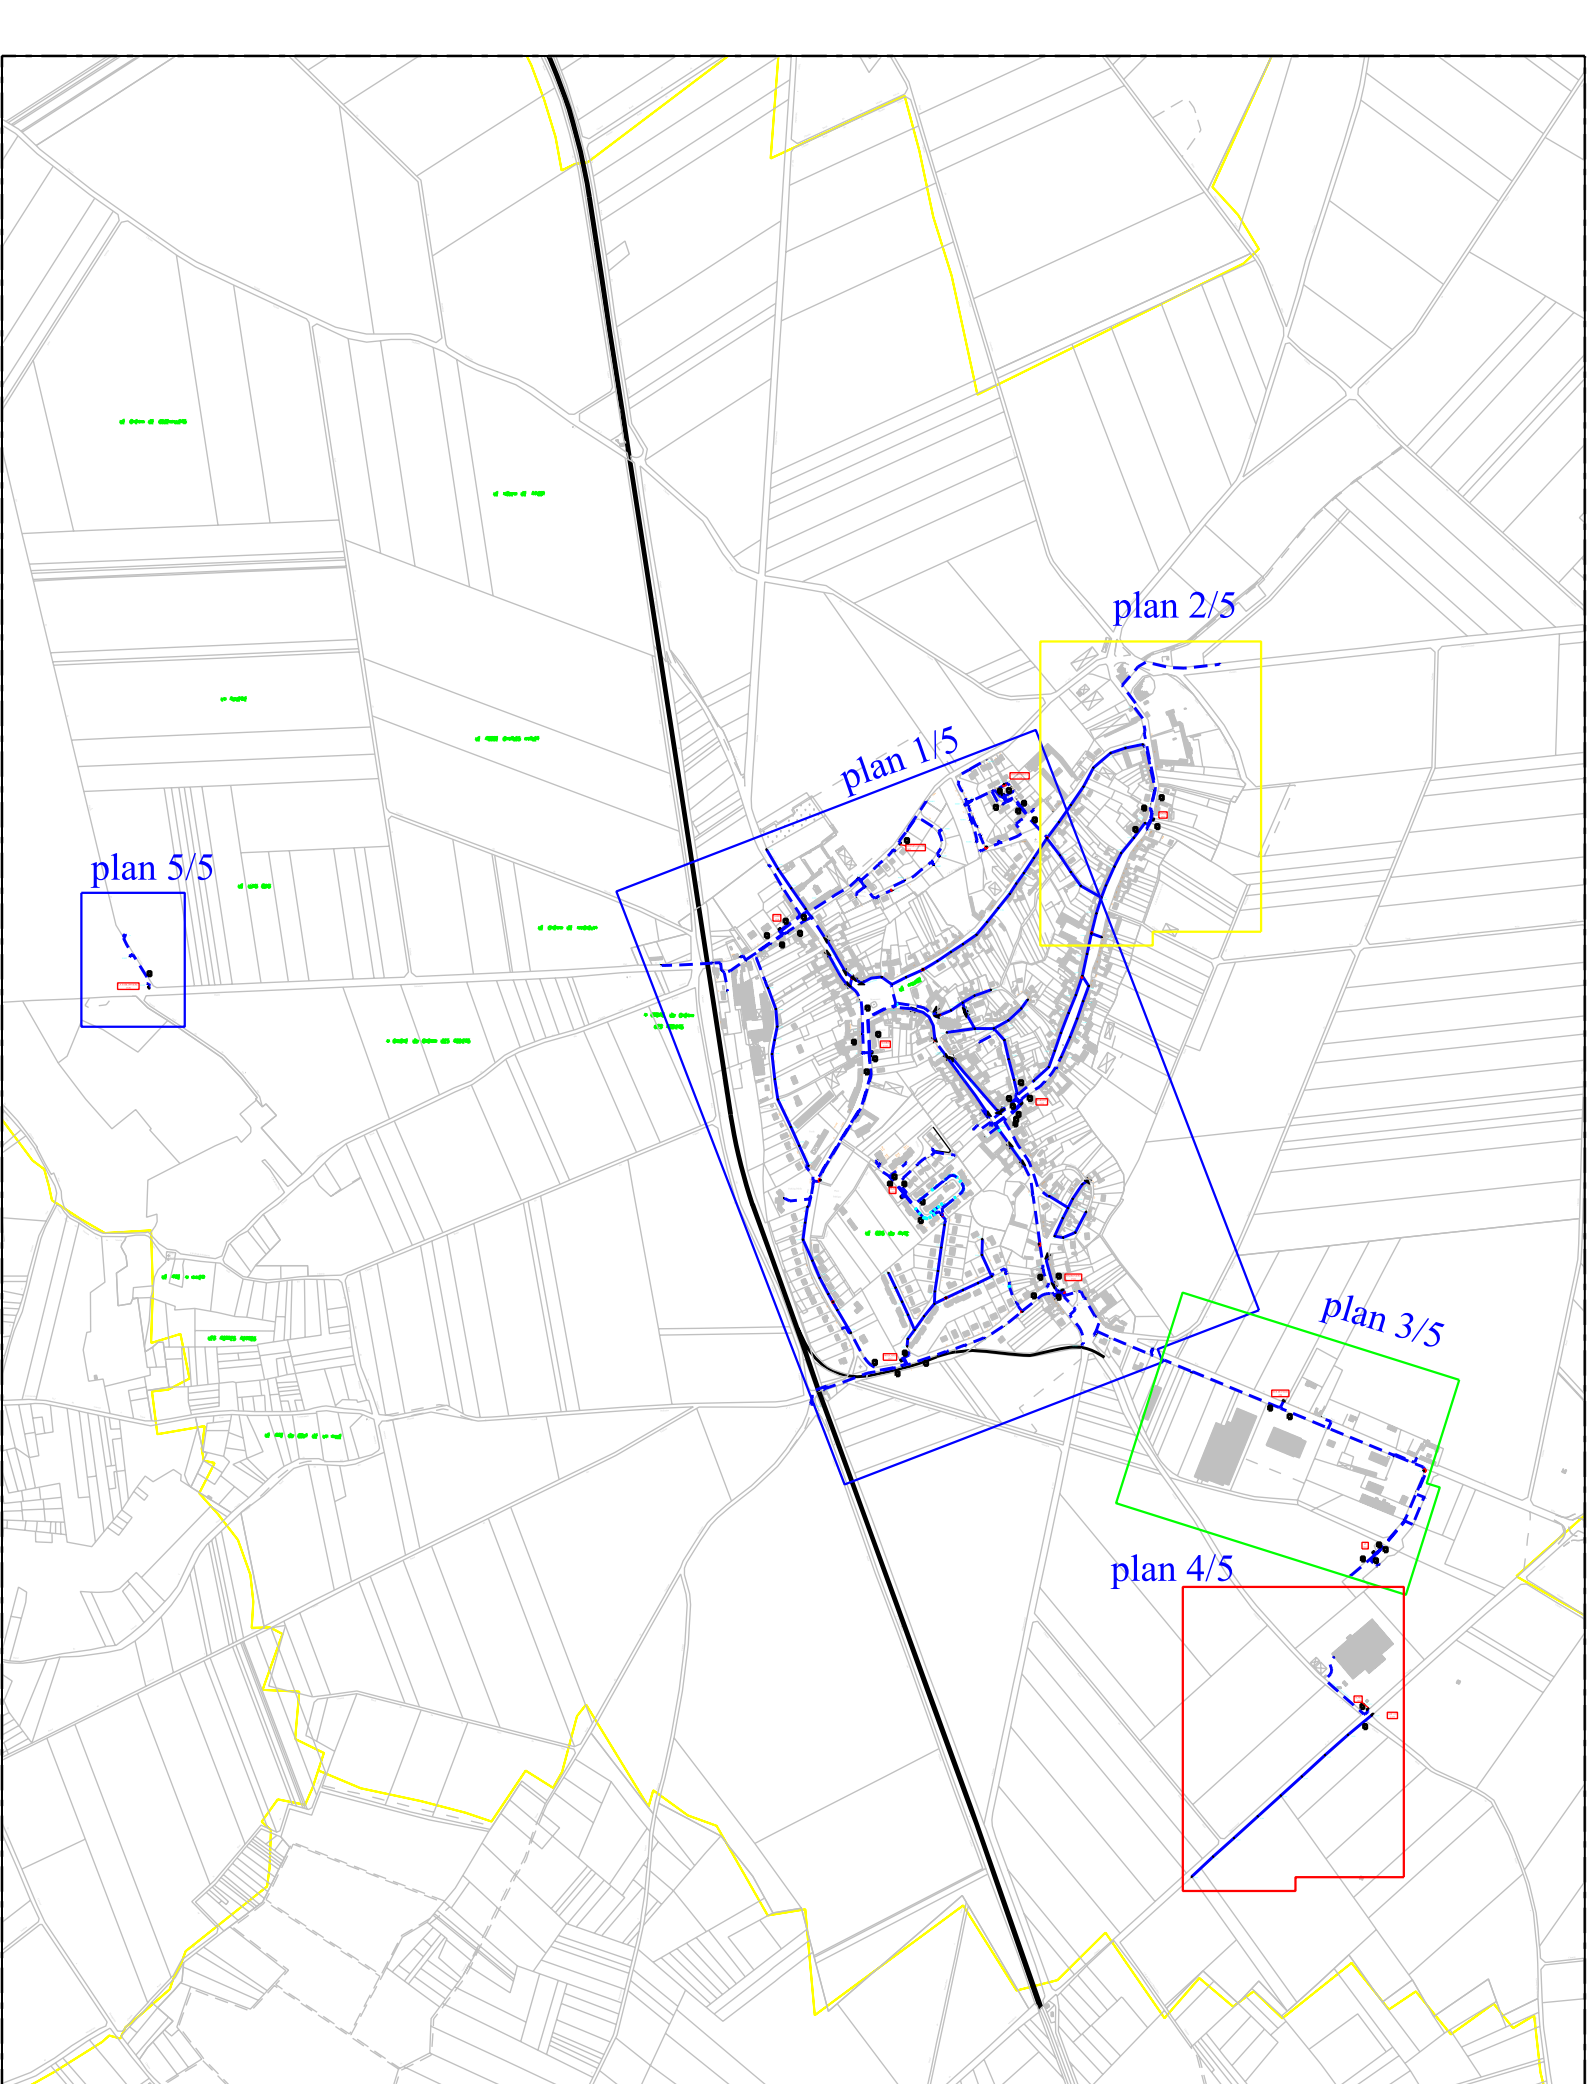


Commune : TRICOT


23/08/2011

Plan d'ensemble

Echelle : 1/10000

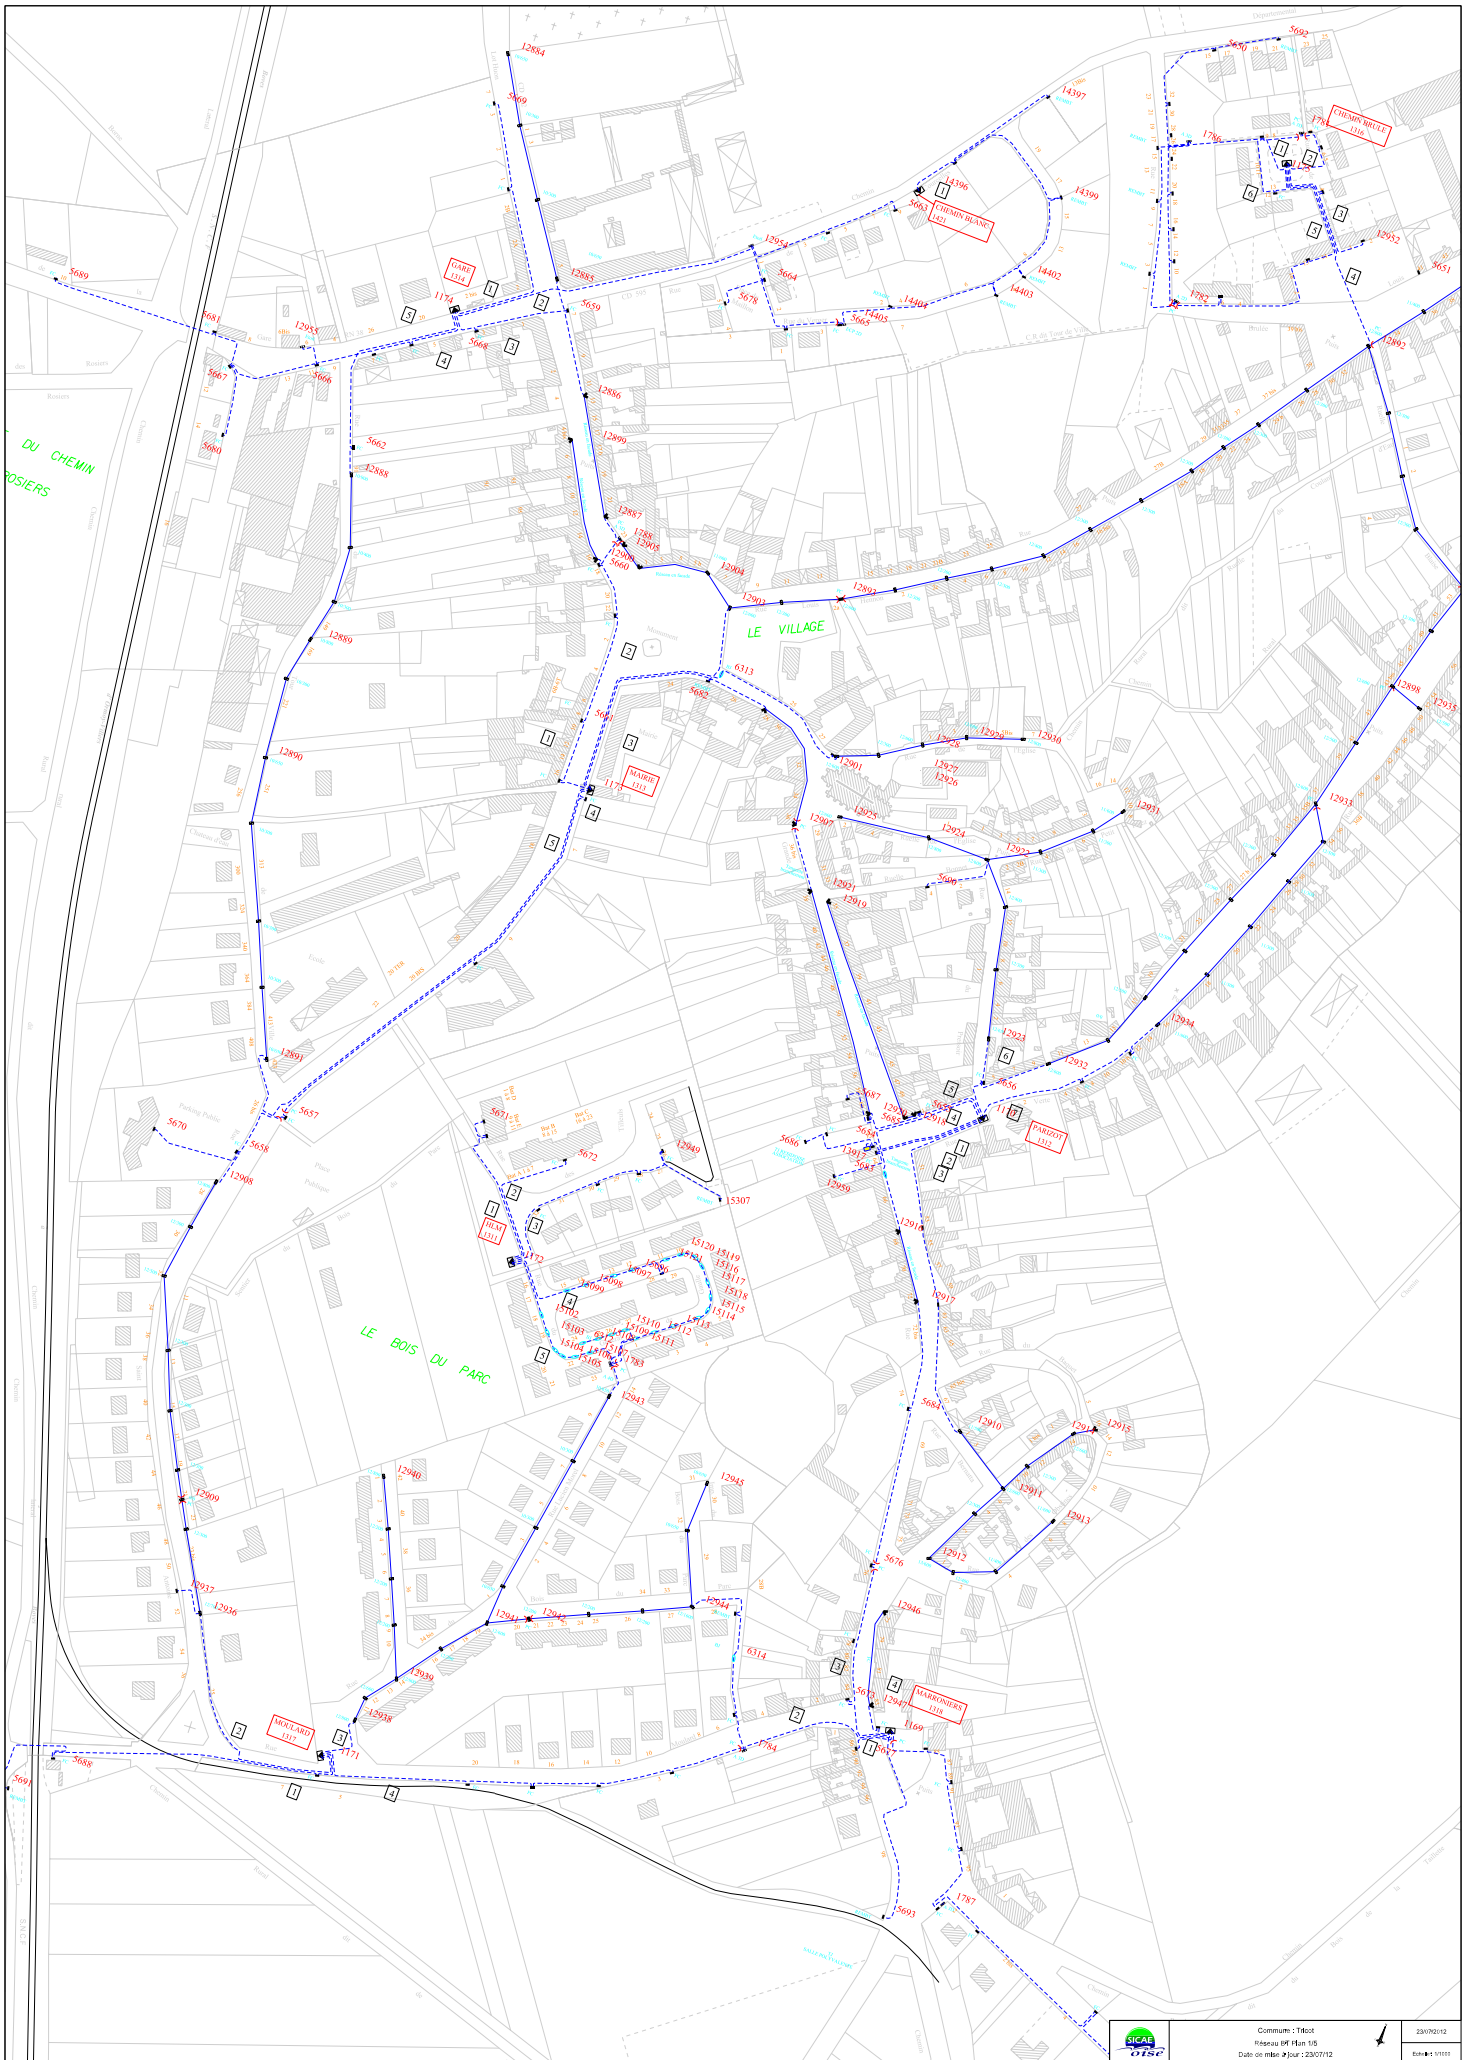

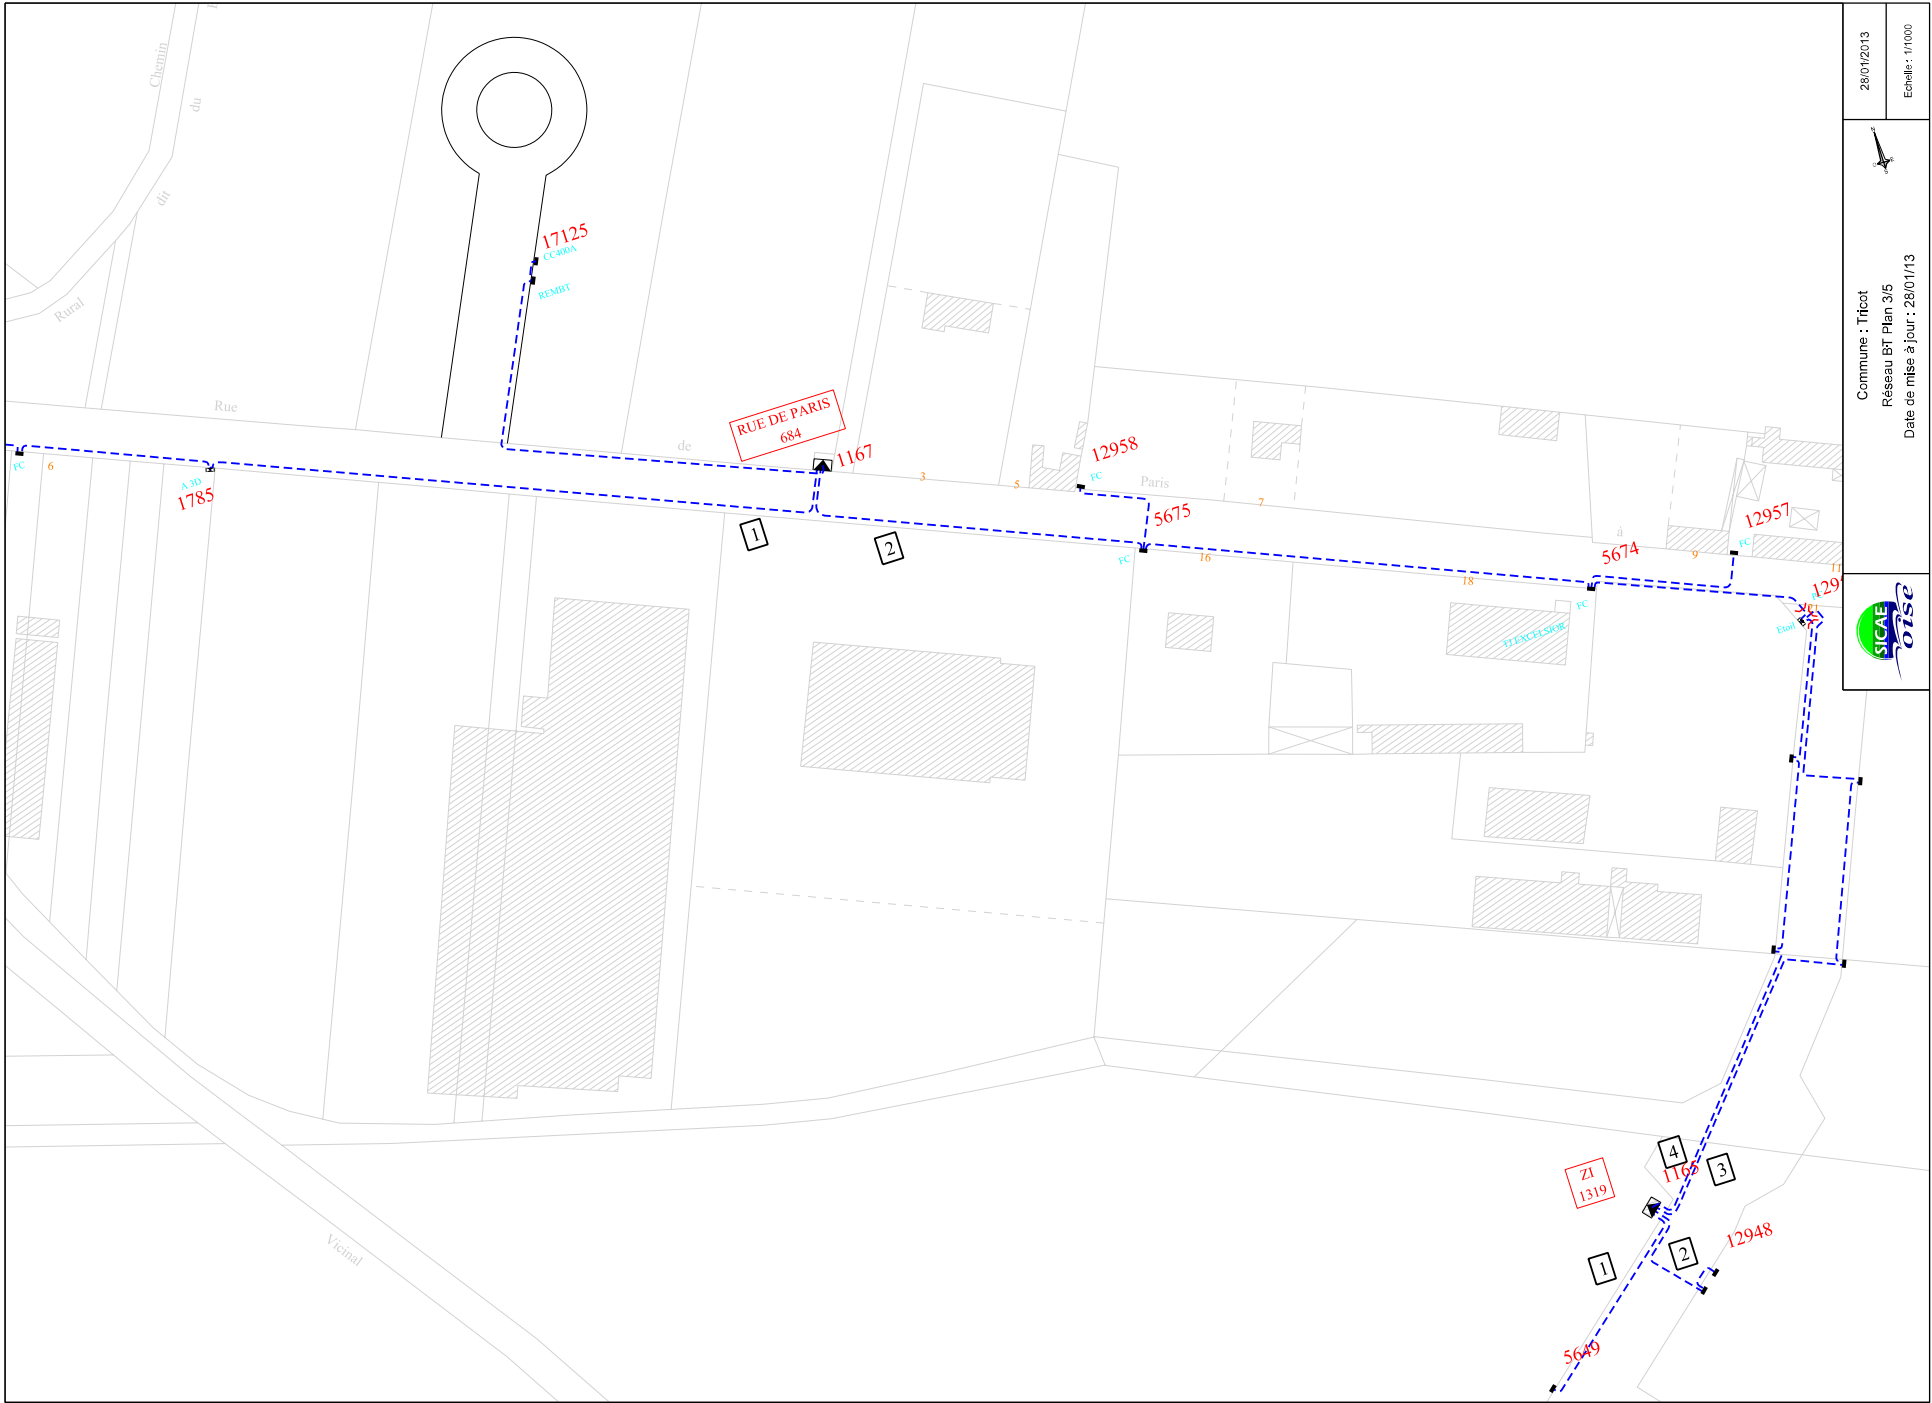


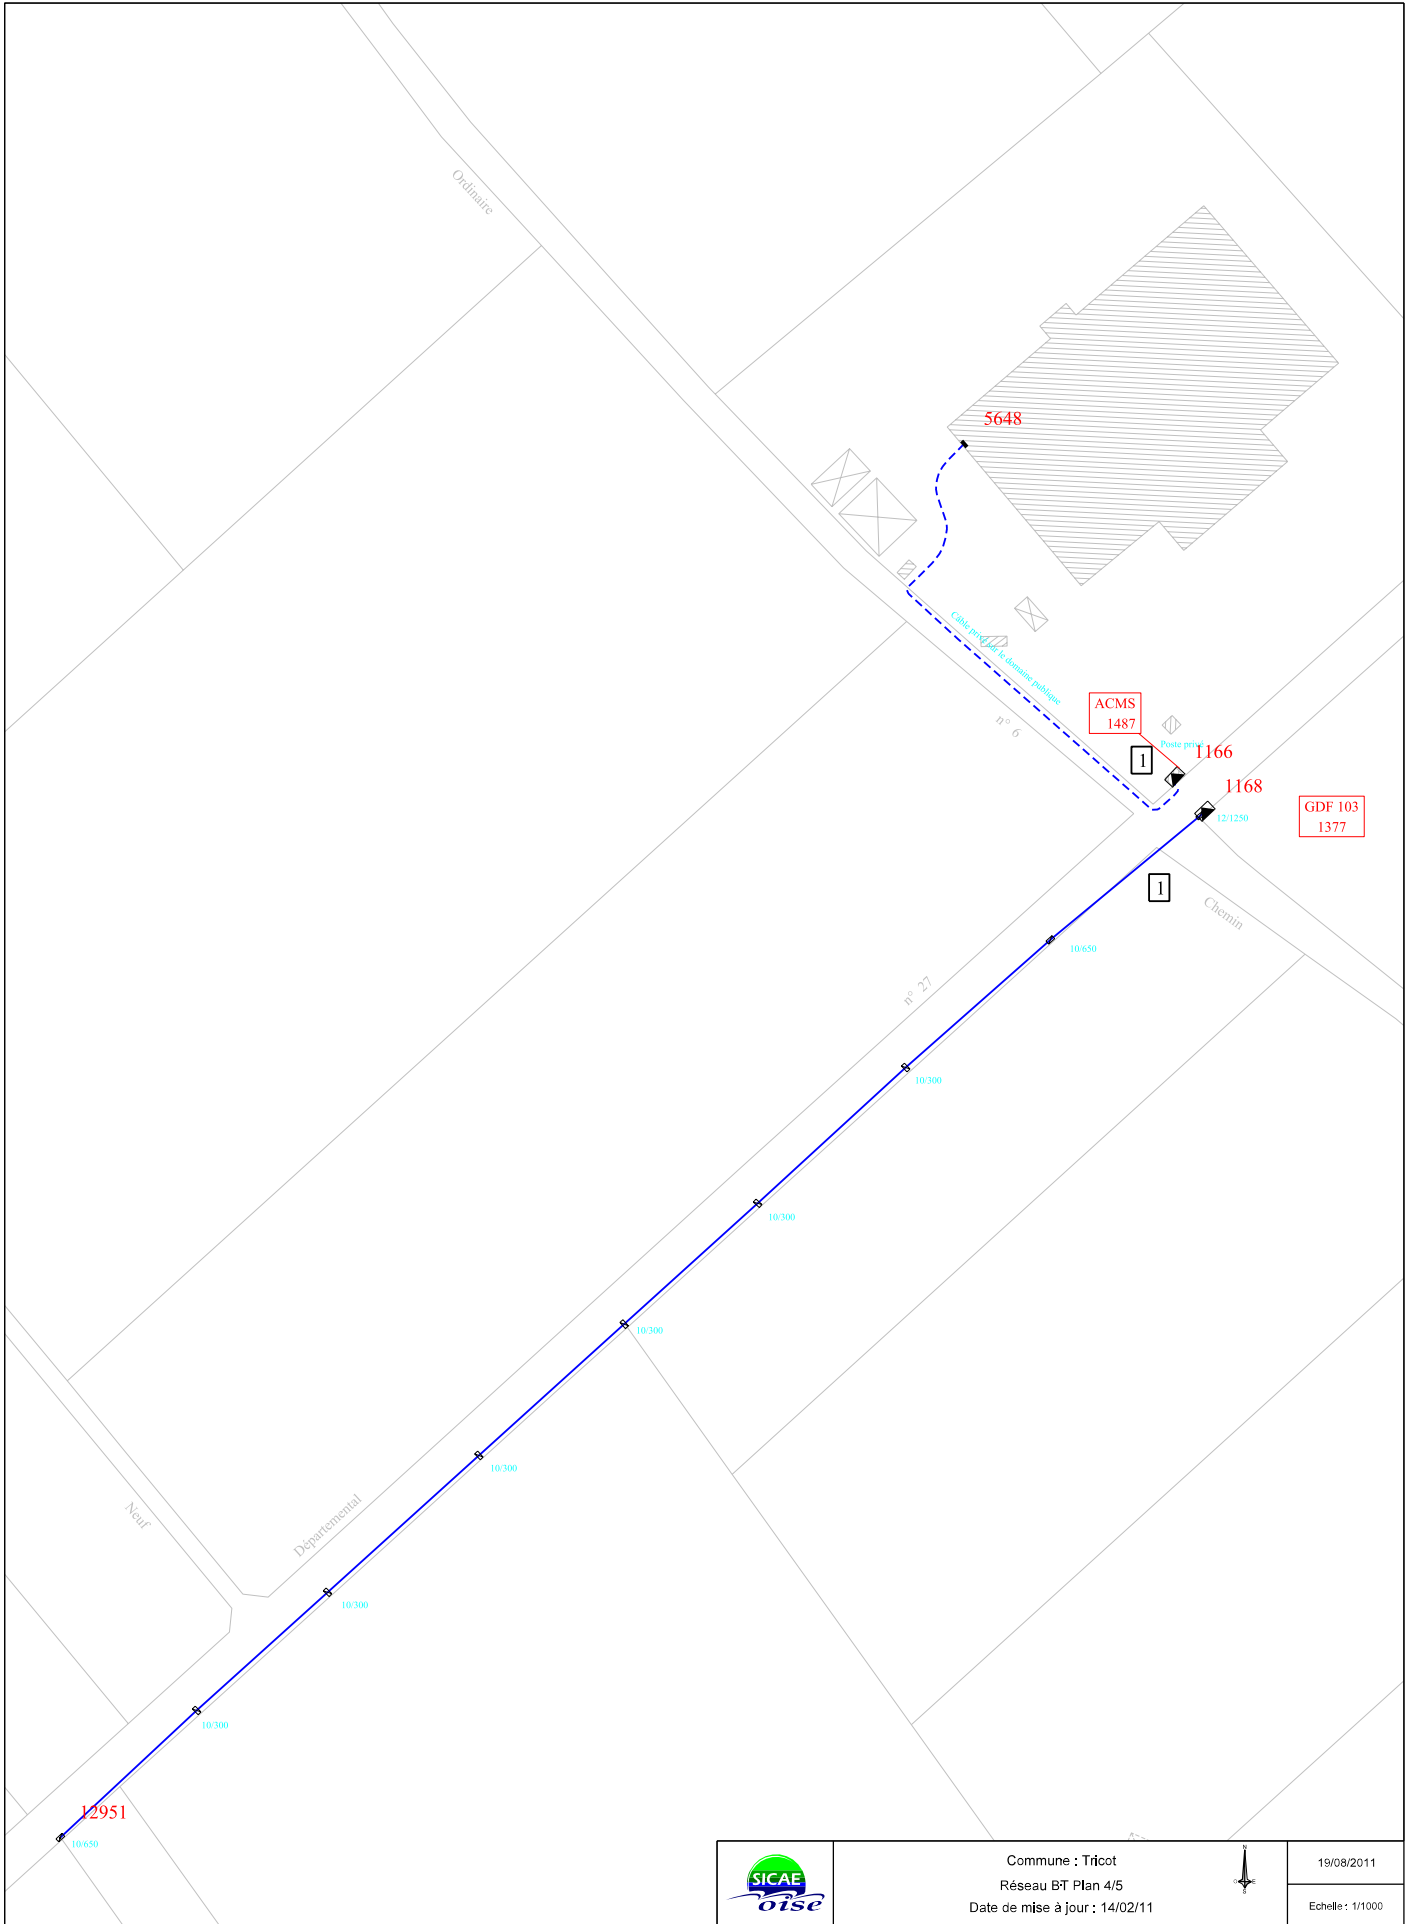



28/01/2013  
 Echelle : 1/1000

Commune : Tricot  
 Réseau BT Plan 3/5  
 Date de mise à jour : 28/01/13







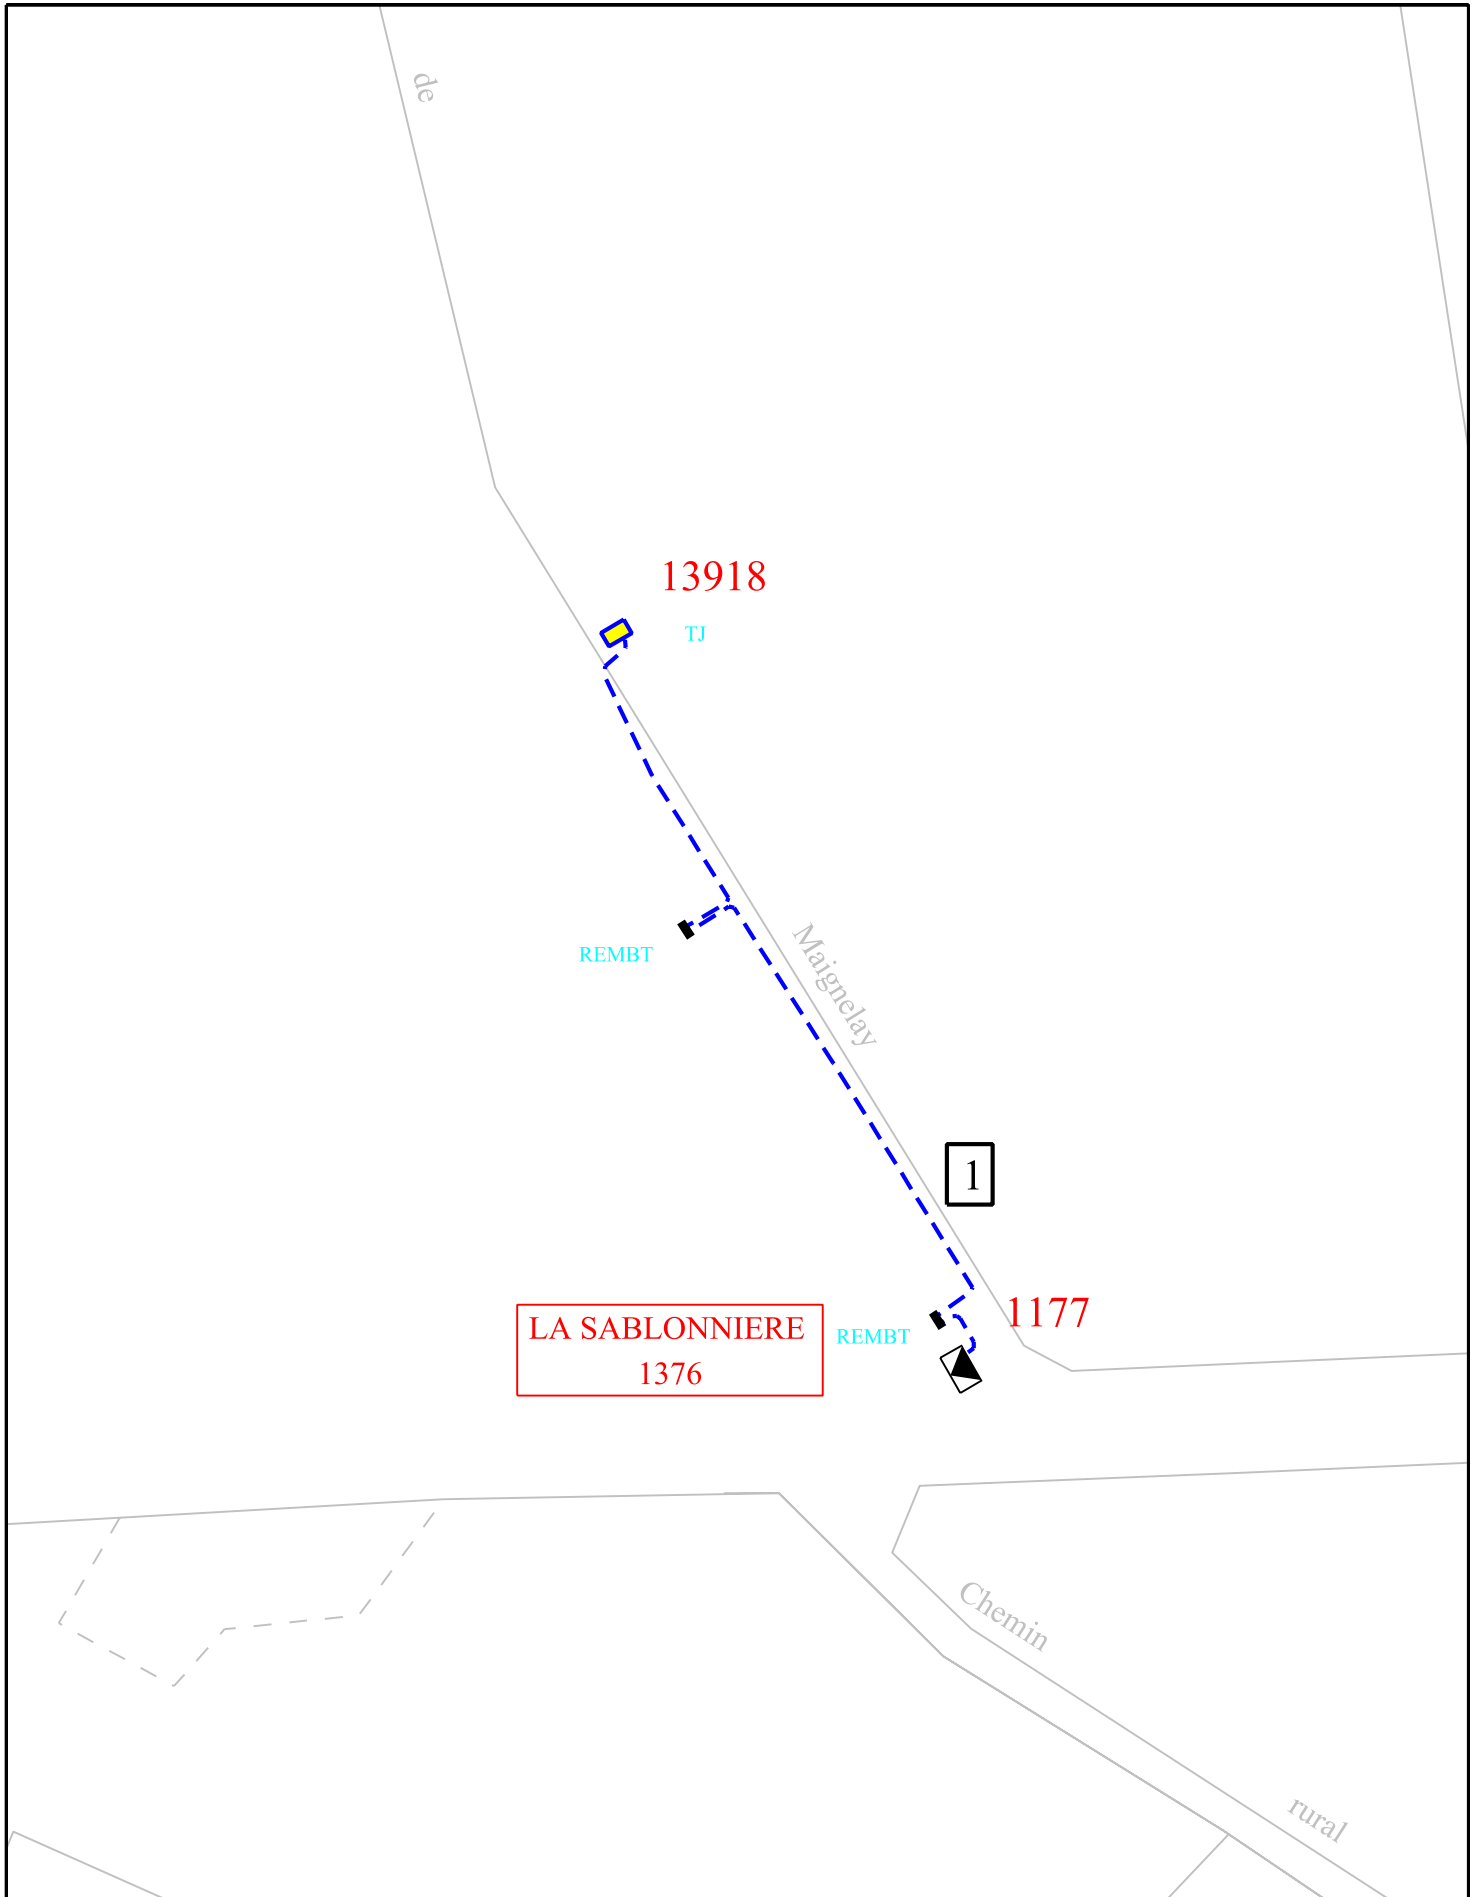

Commune : Tricot  
Réseau BT Plan 5/5  
Date de mise à jour : 28/05/10



19/08/2011

Echelle : 1/1000