


Commune : Canly  
Réseau HT Plan 2/4  
Date de mise à jour : 01/01/2012

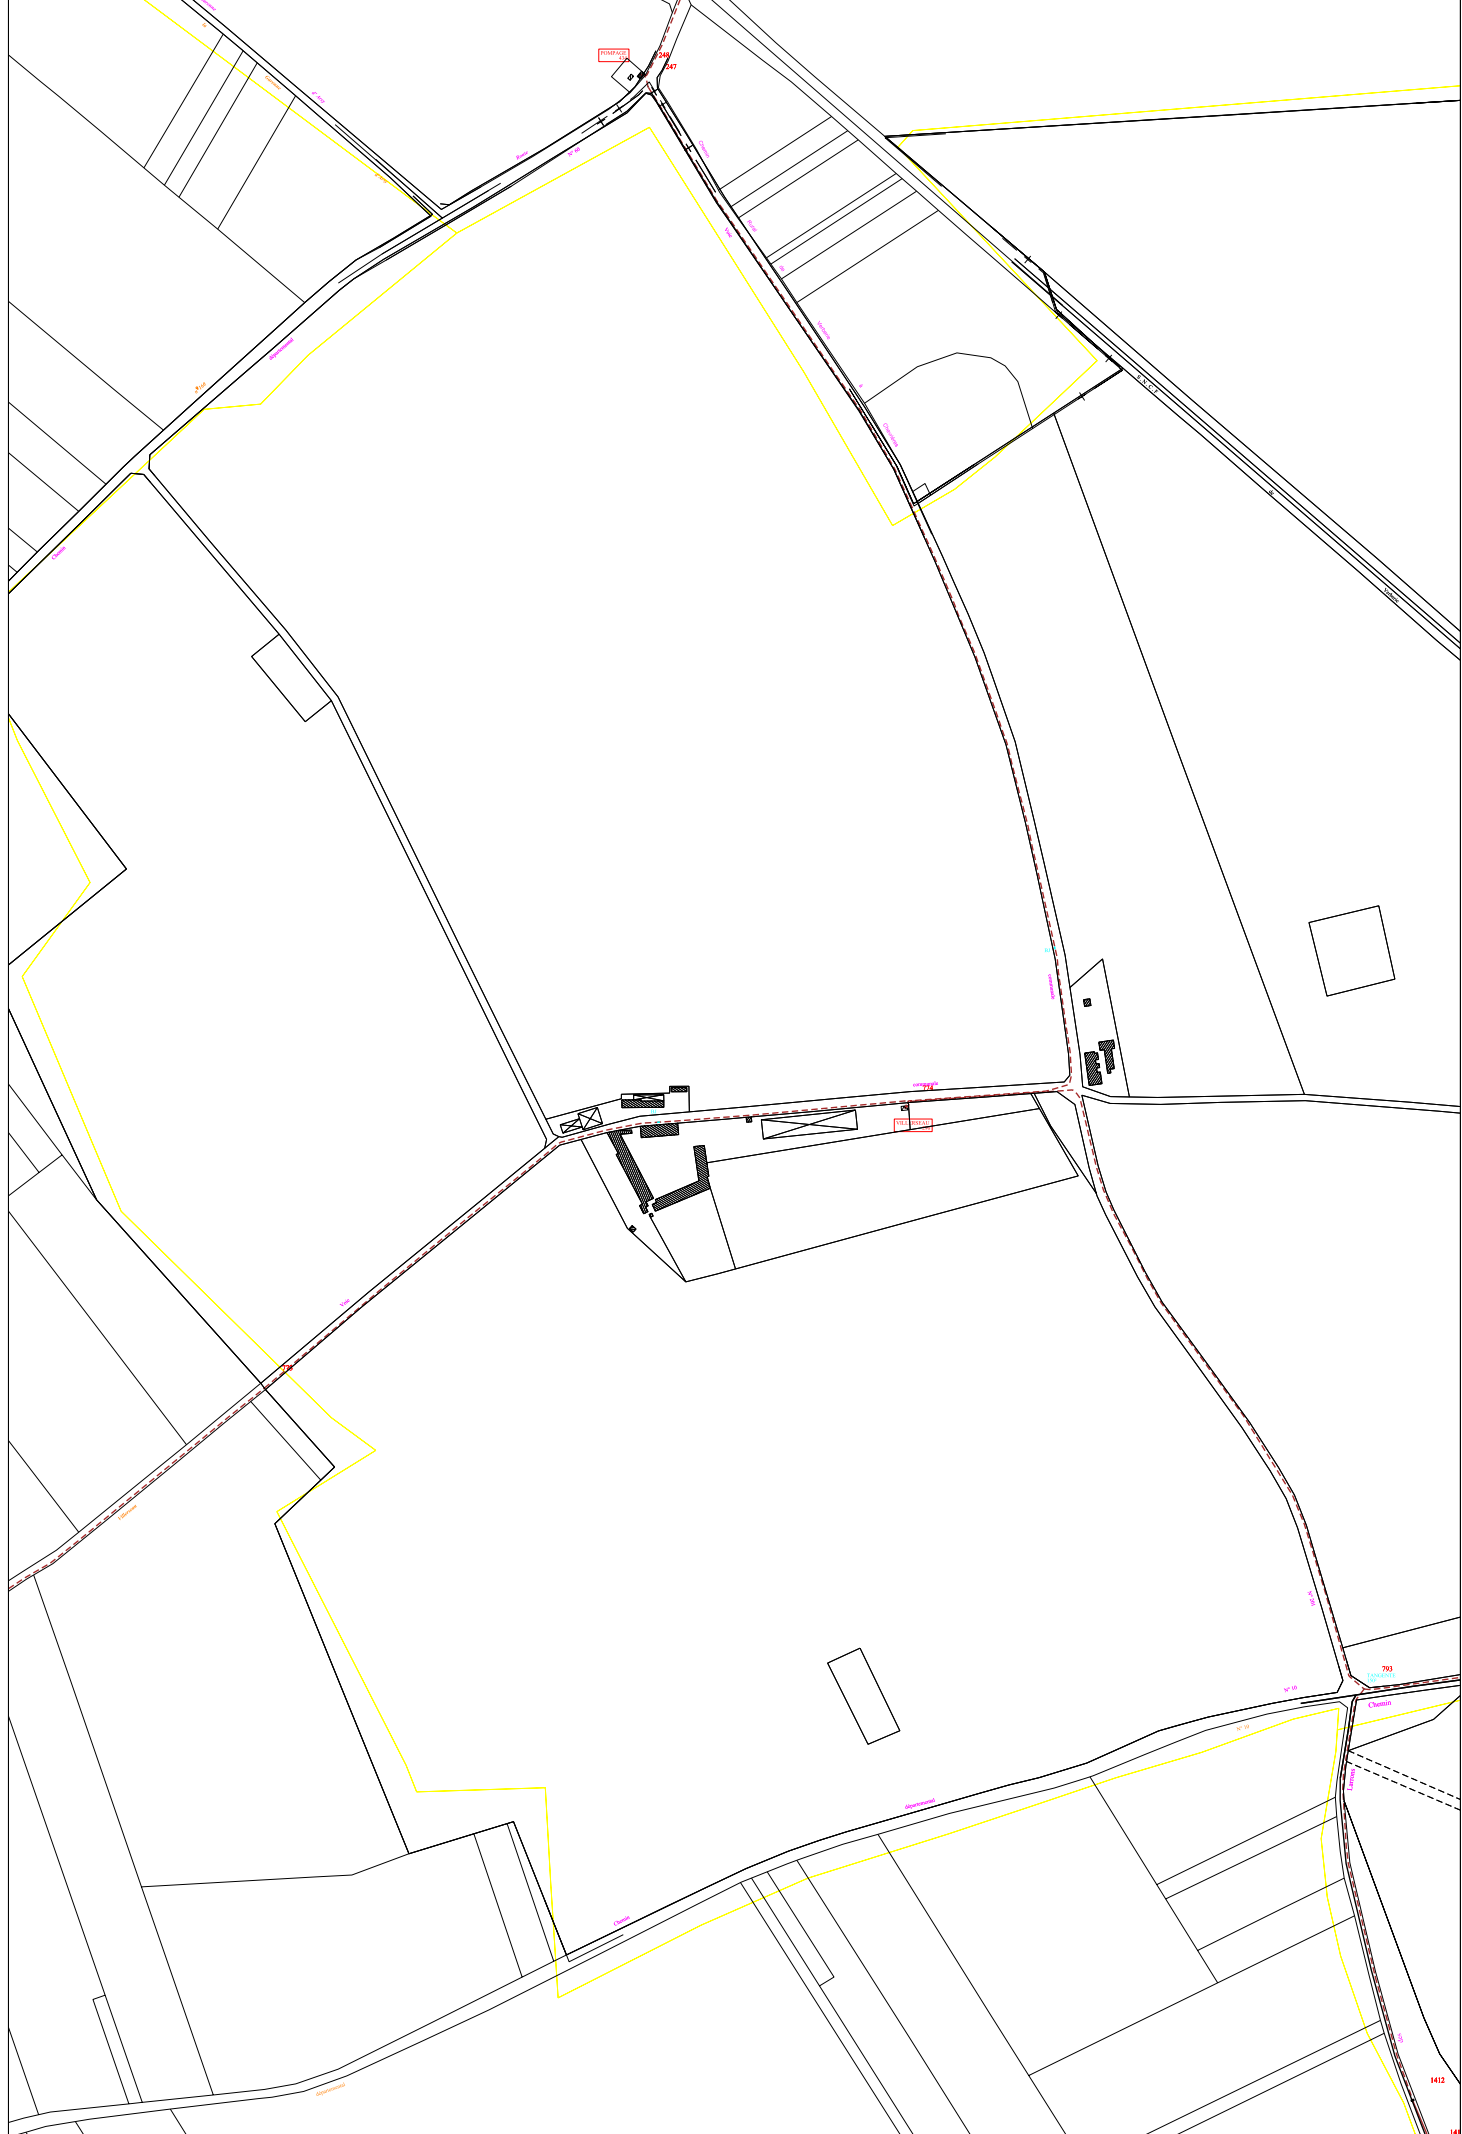

27/04/2012  
Echelle : 1/2000







Commune : Canly  
Réseau HT Plan 4/4  
Date de mise à jour : 01/01/12




27/04/2012  
Echelle : 1/2000

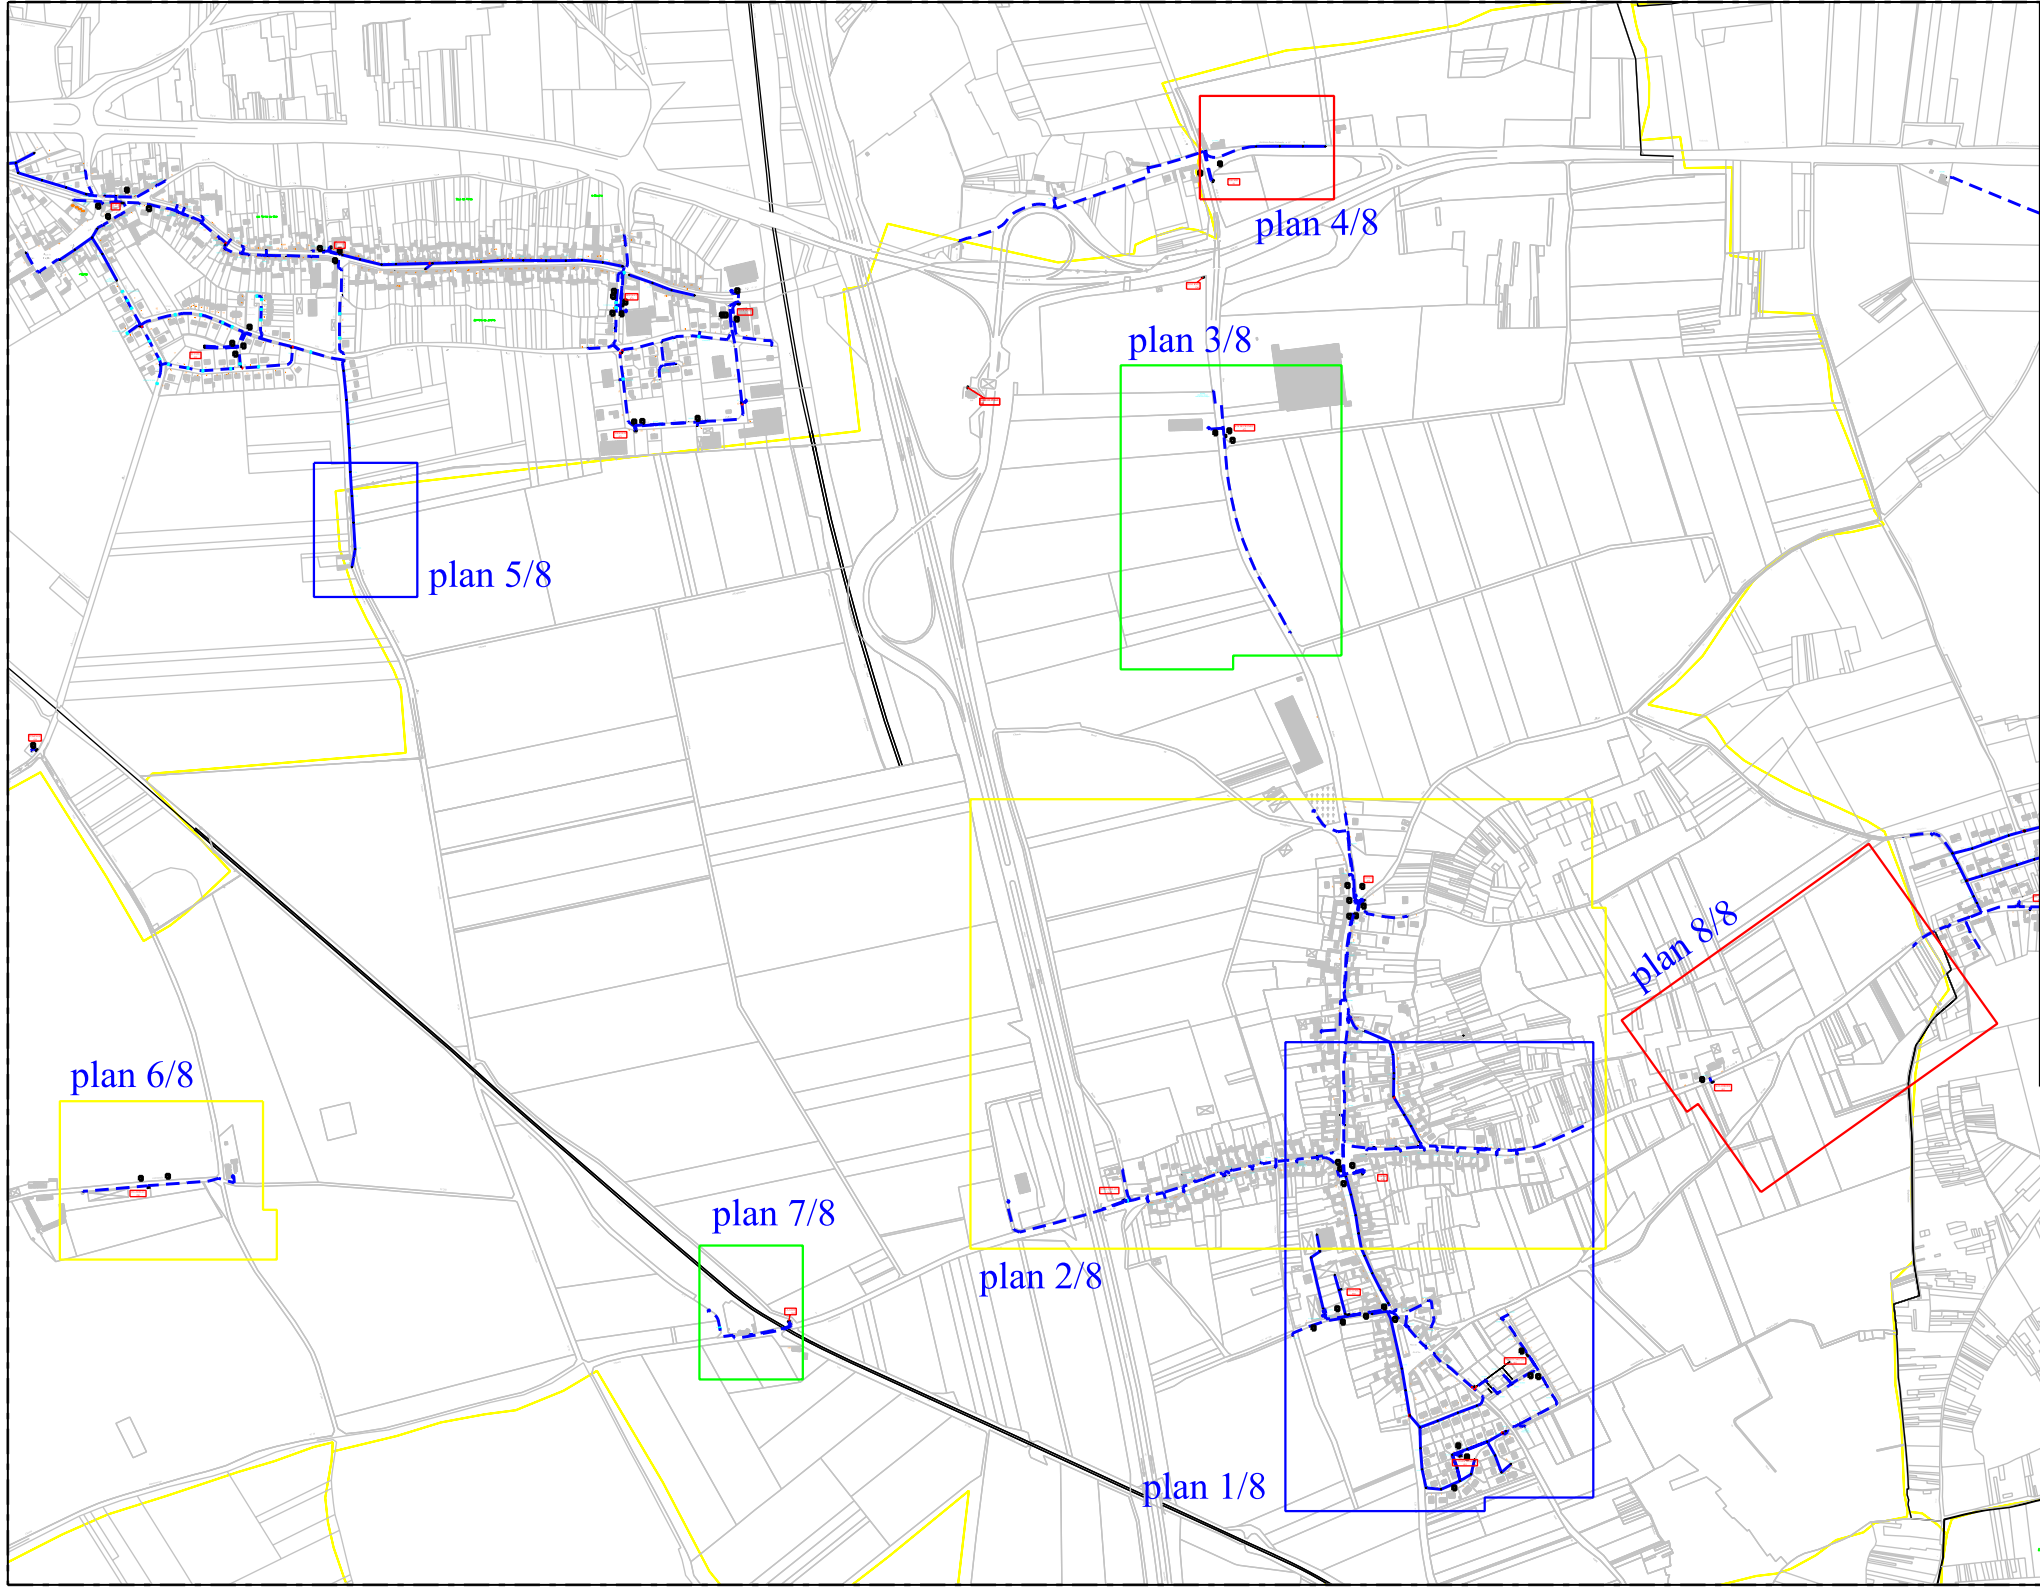


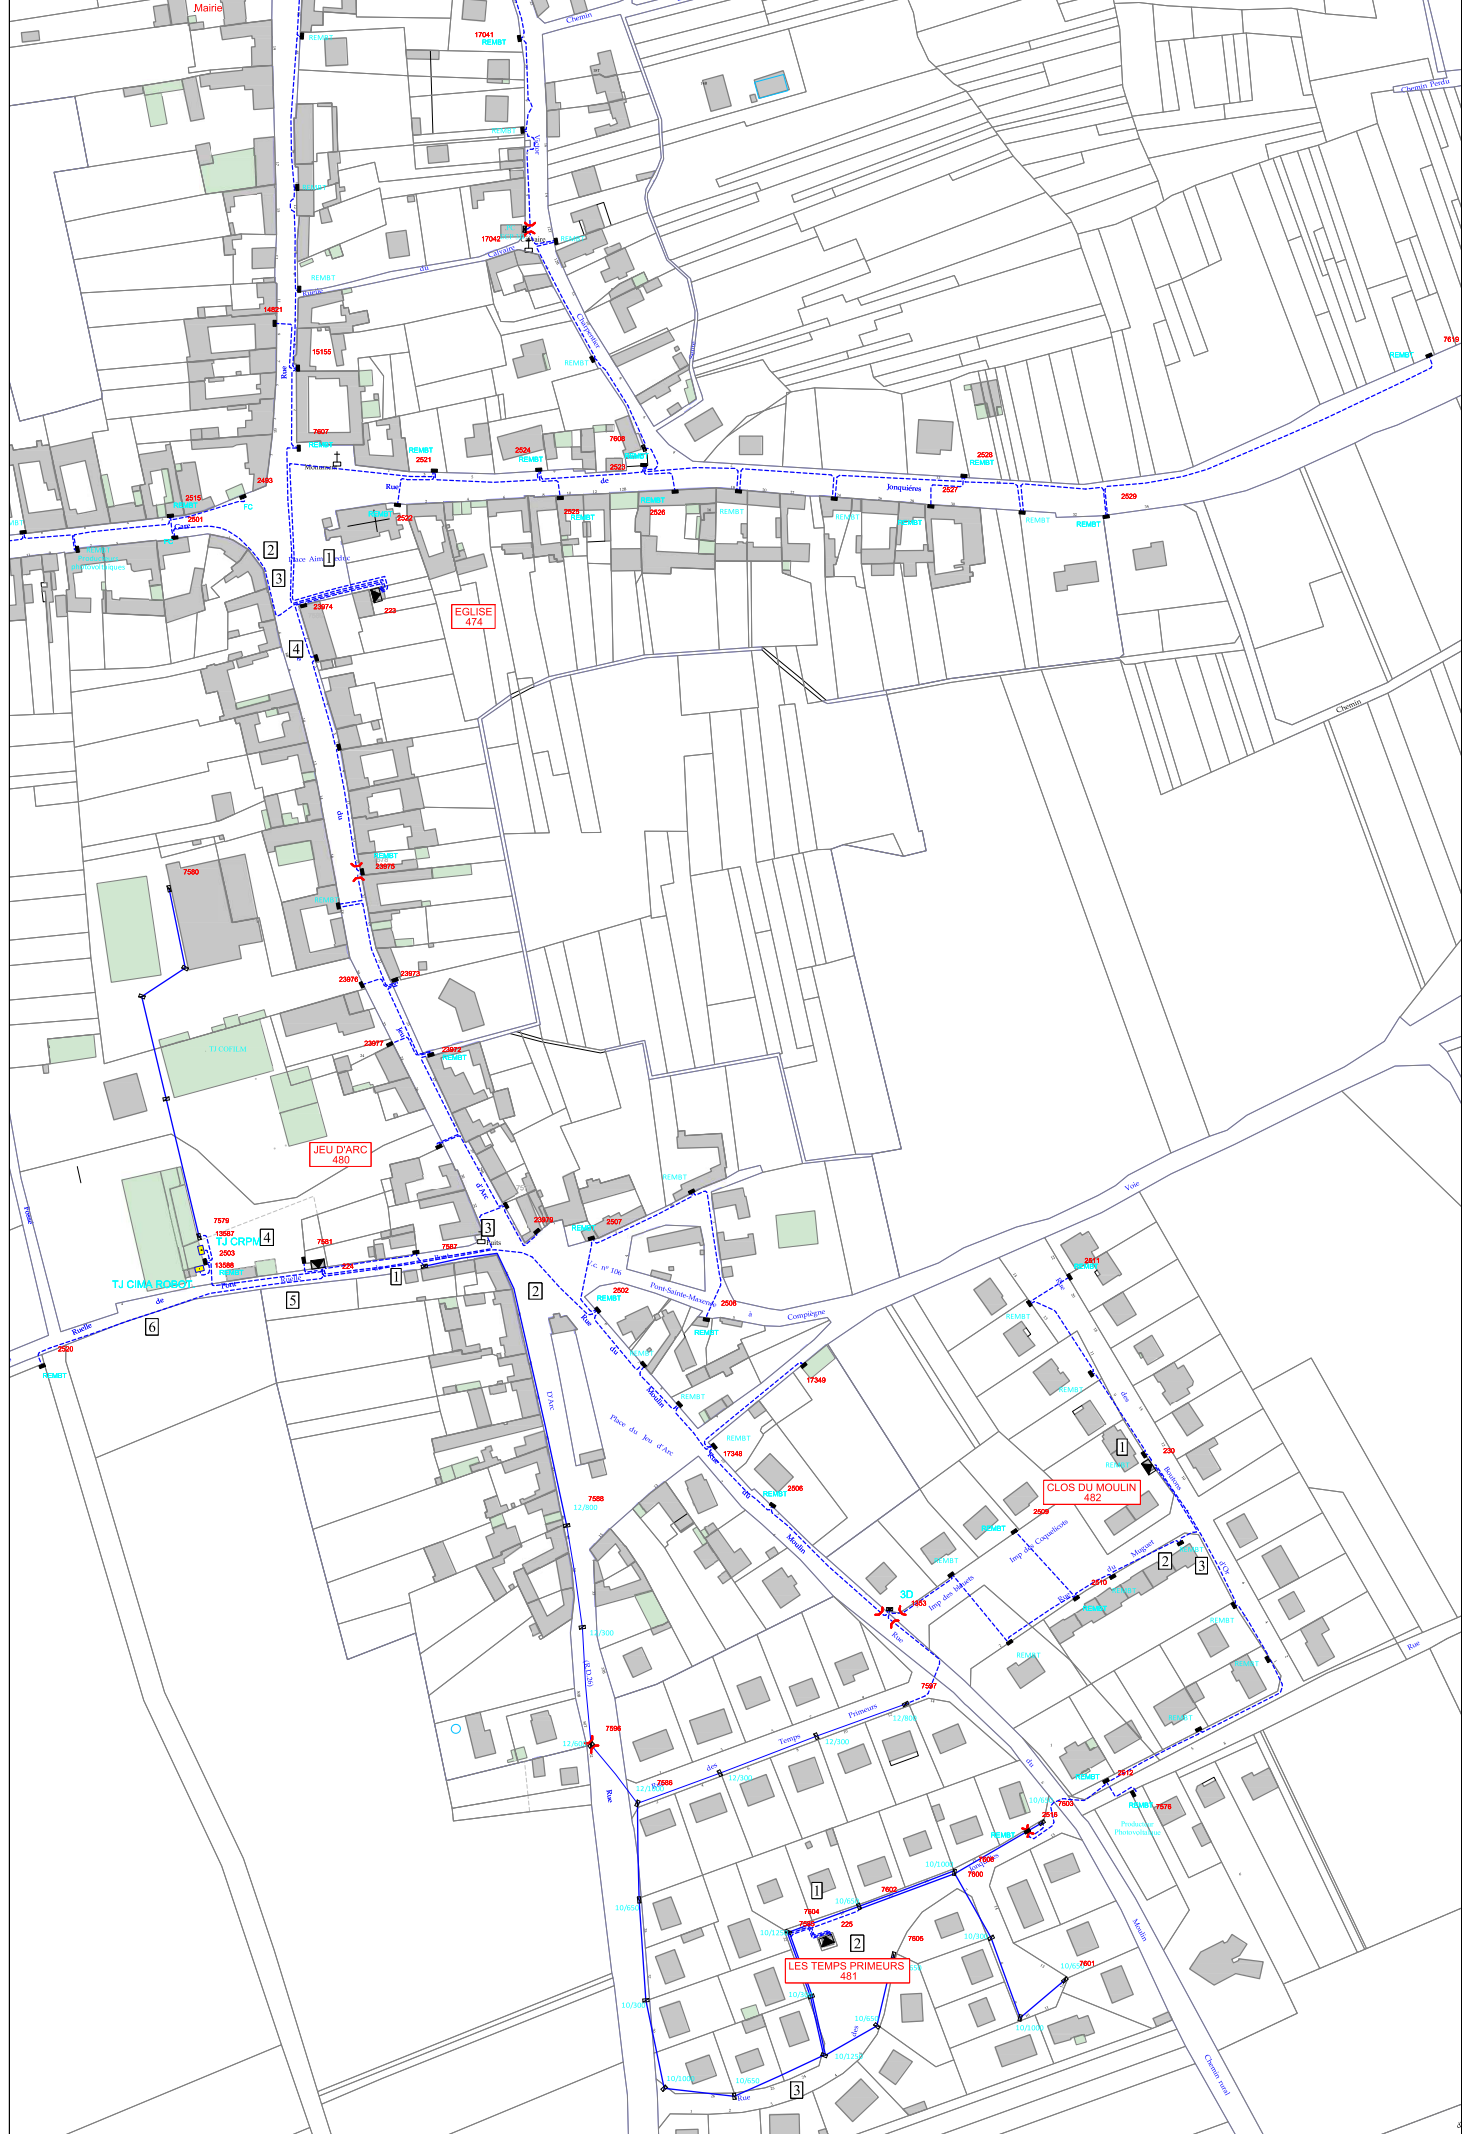

Canly - 60125

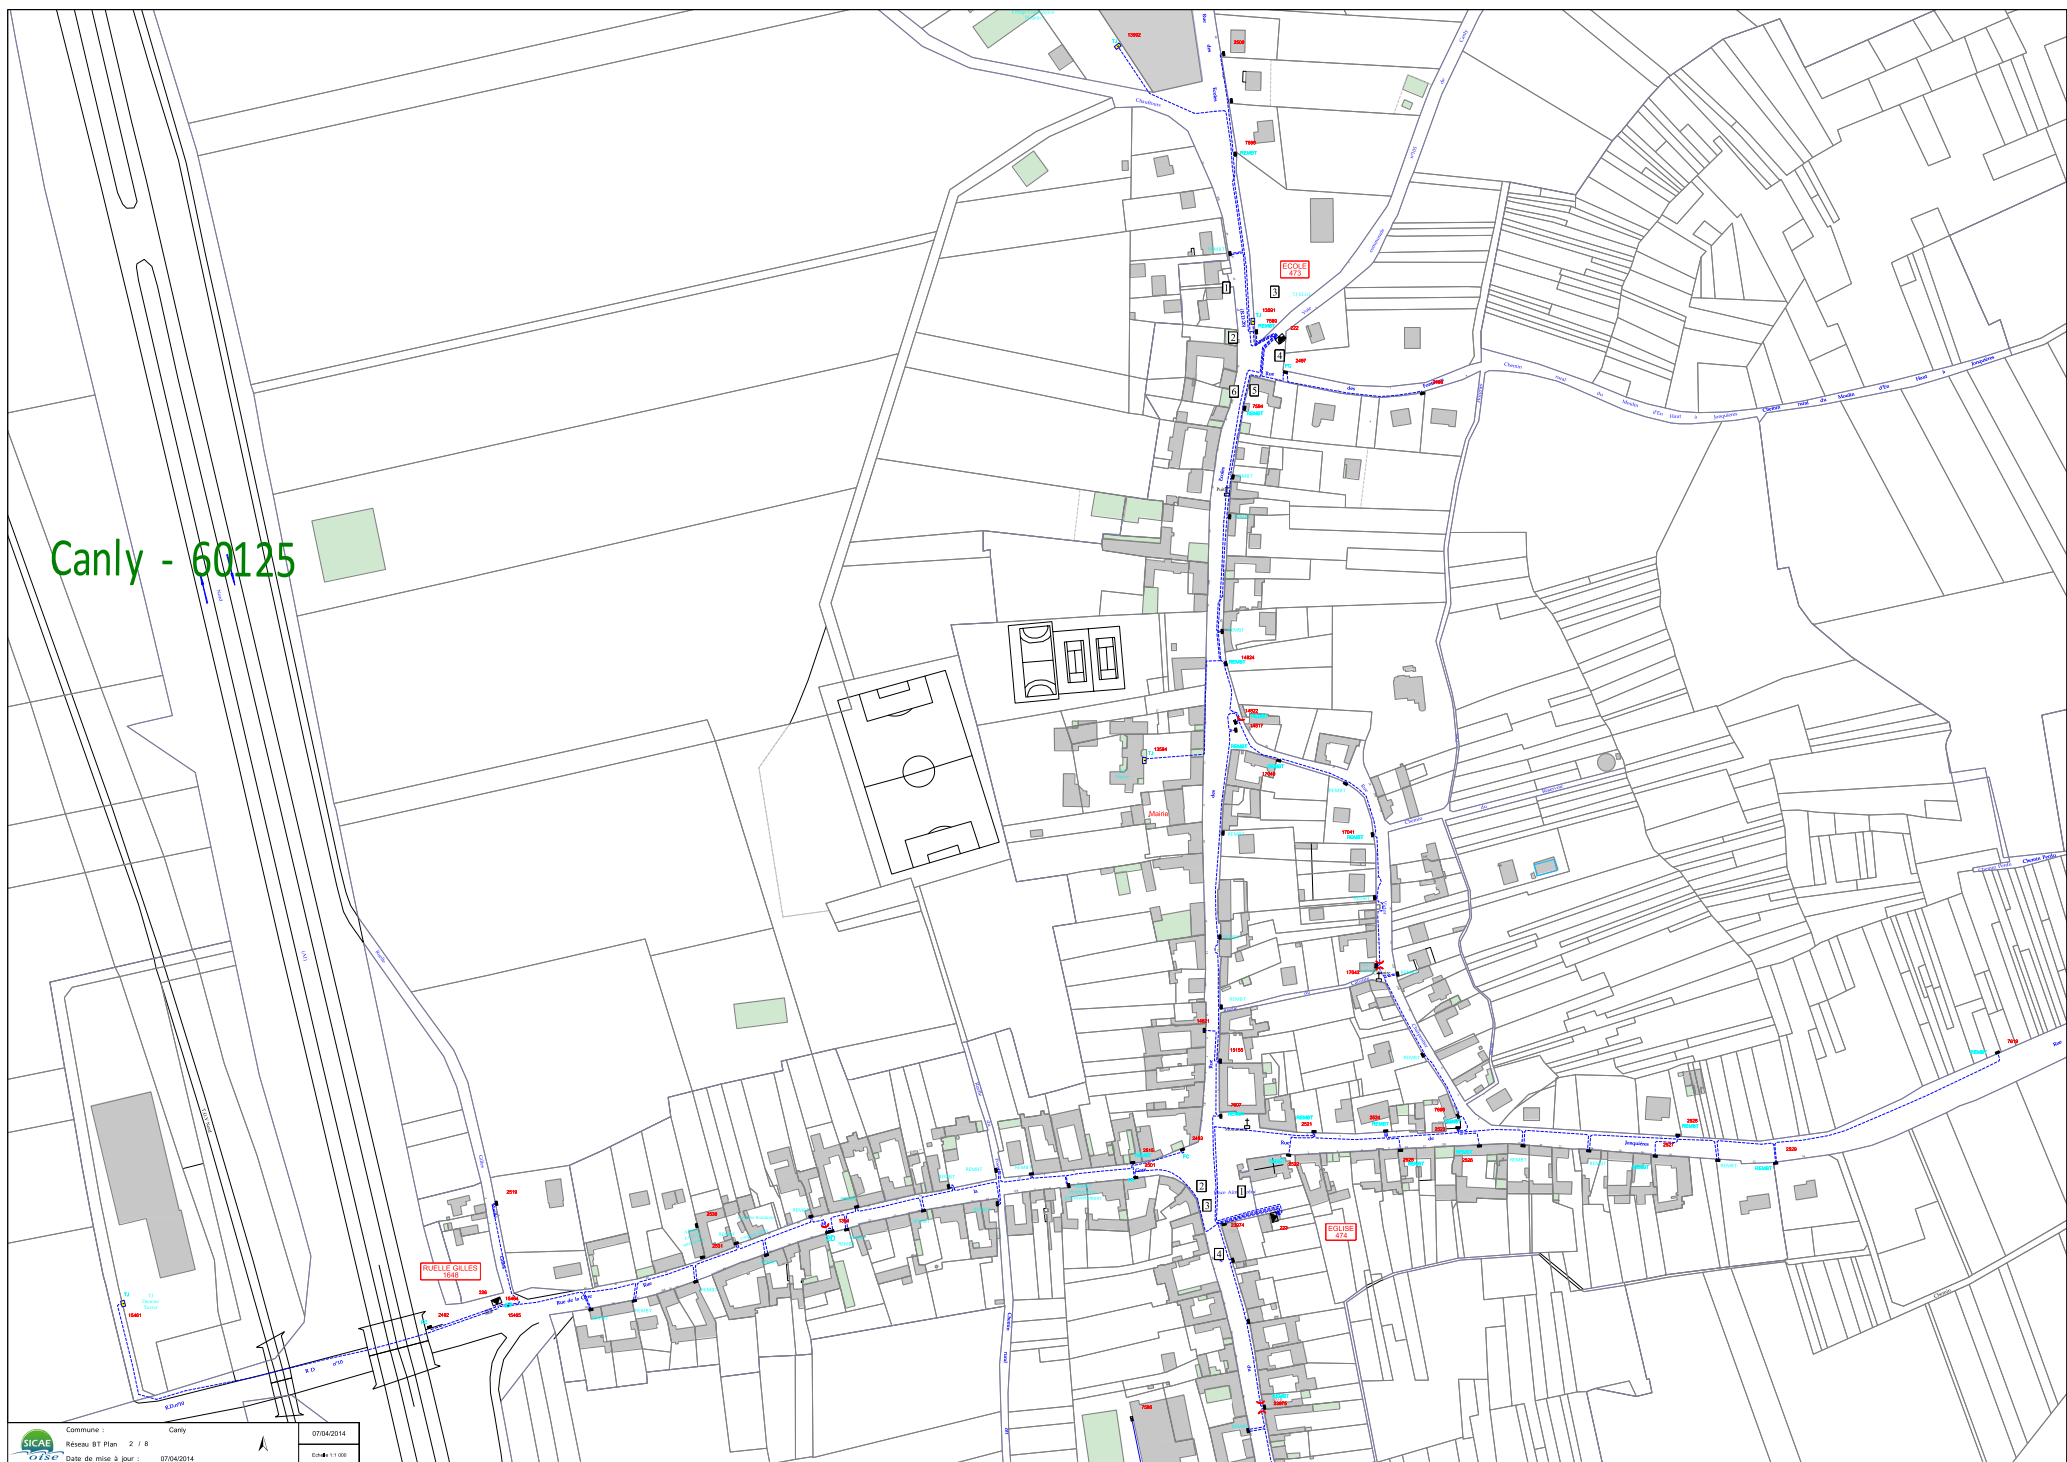



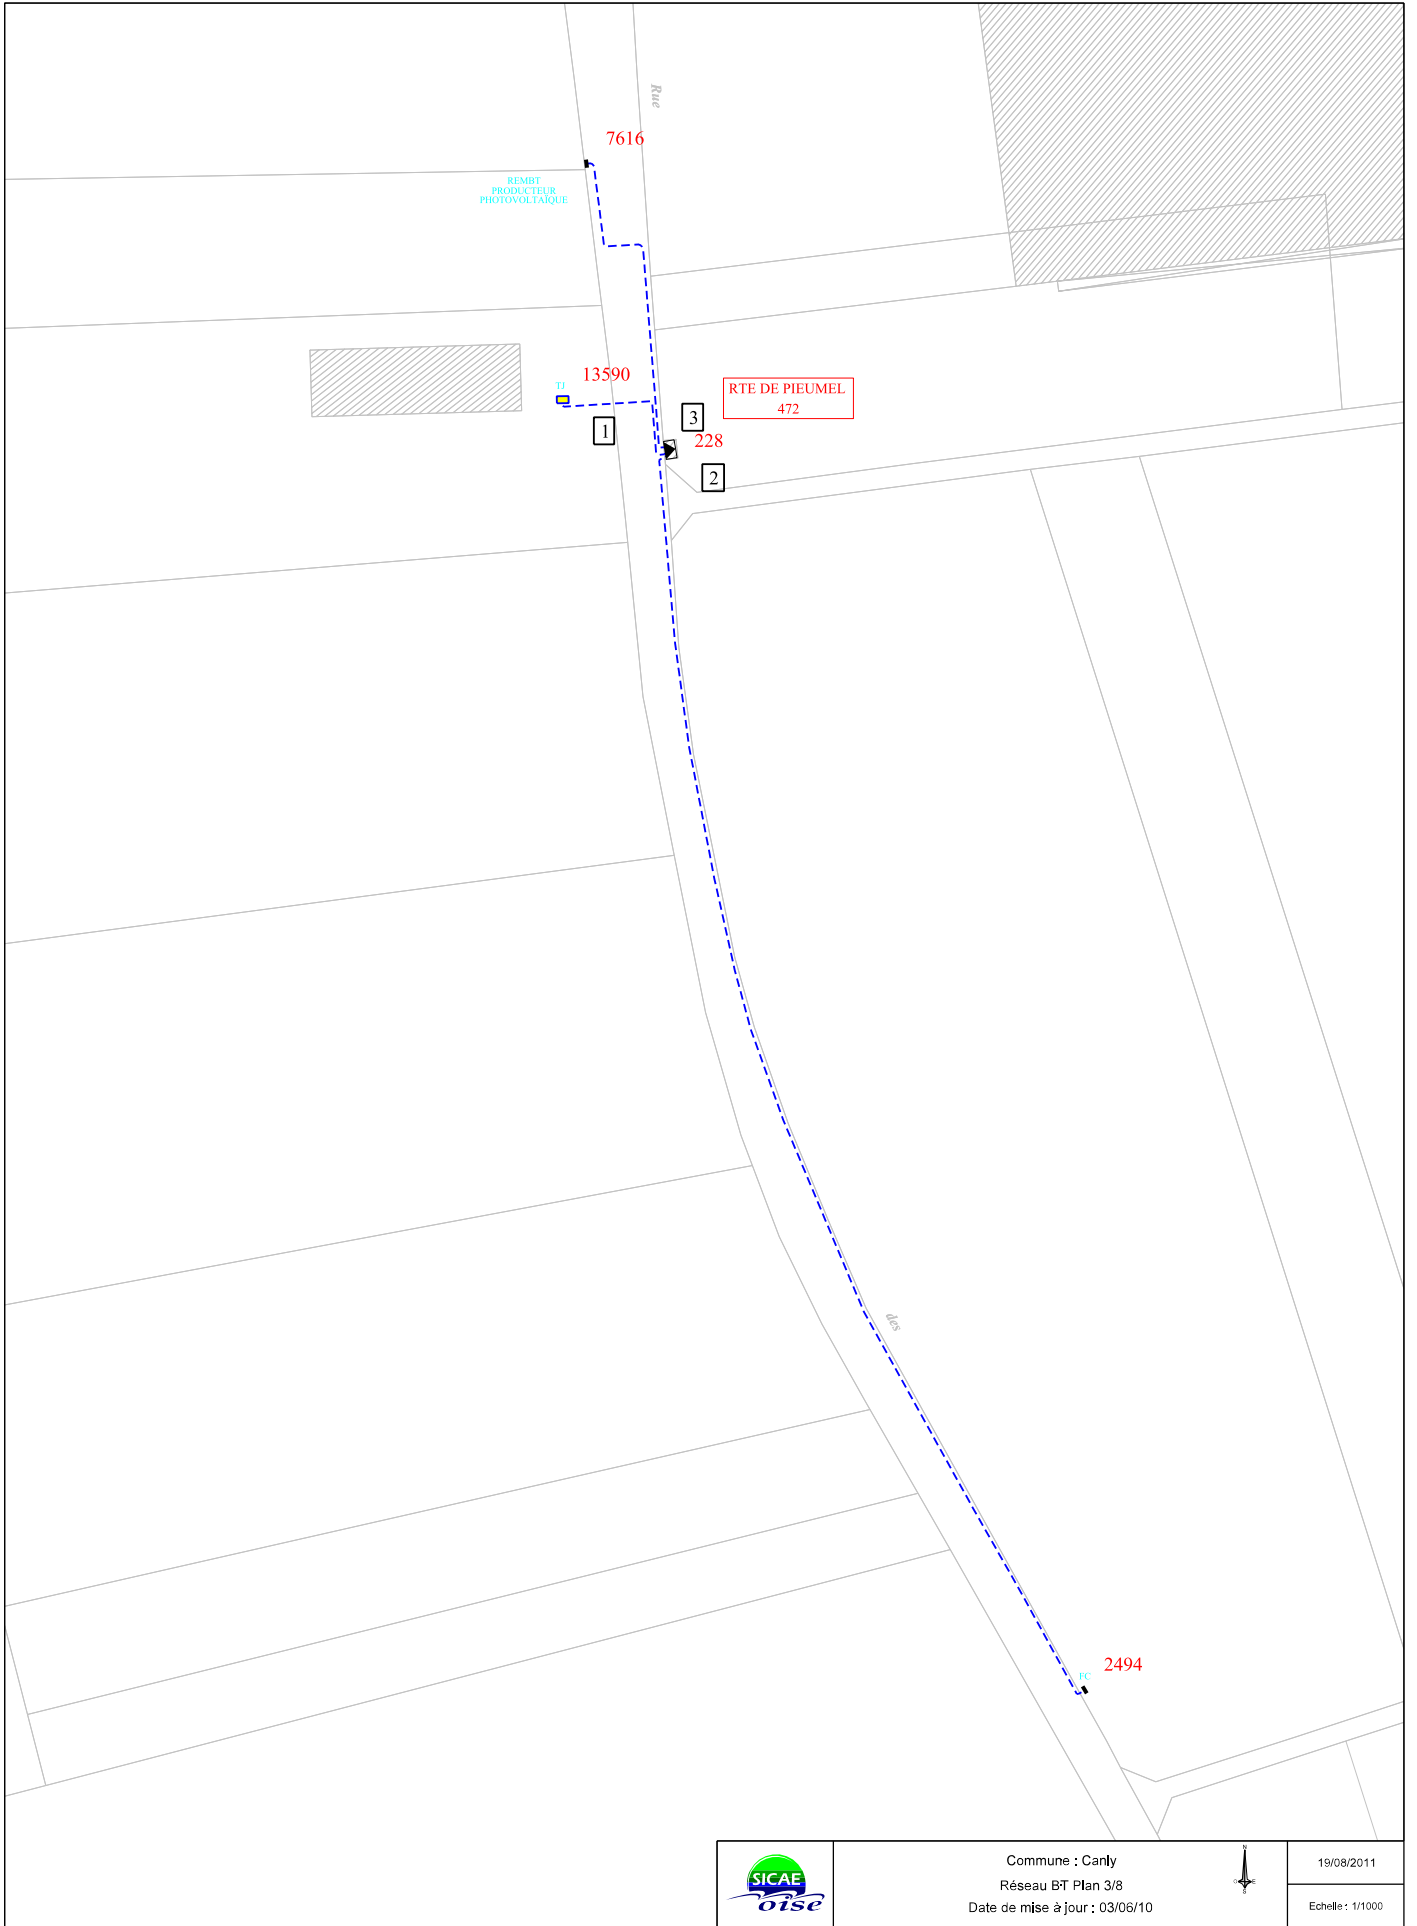


Commune : Canly  
 Réseau BT Plan 3/8  
 Date de mise à jour : 03/06/10



19/08/2011

Echelle : 1/1000

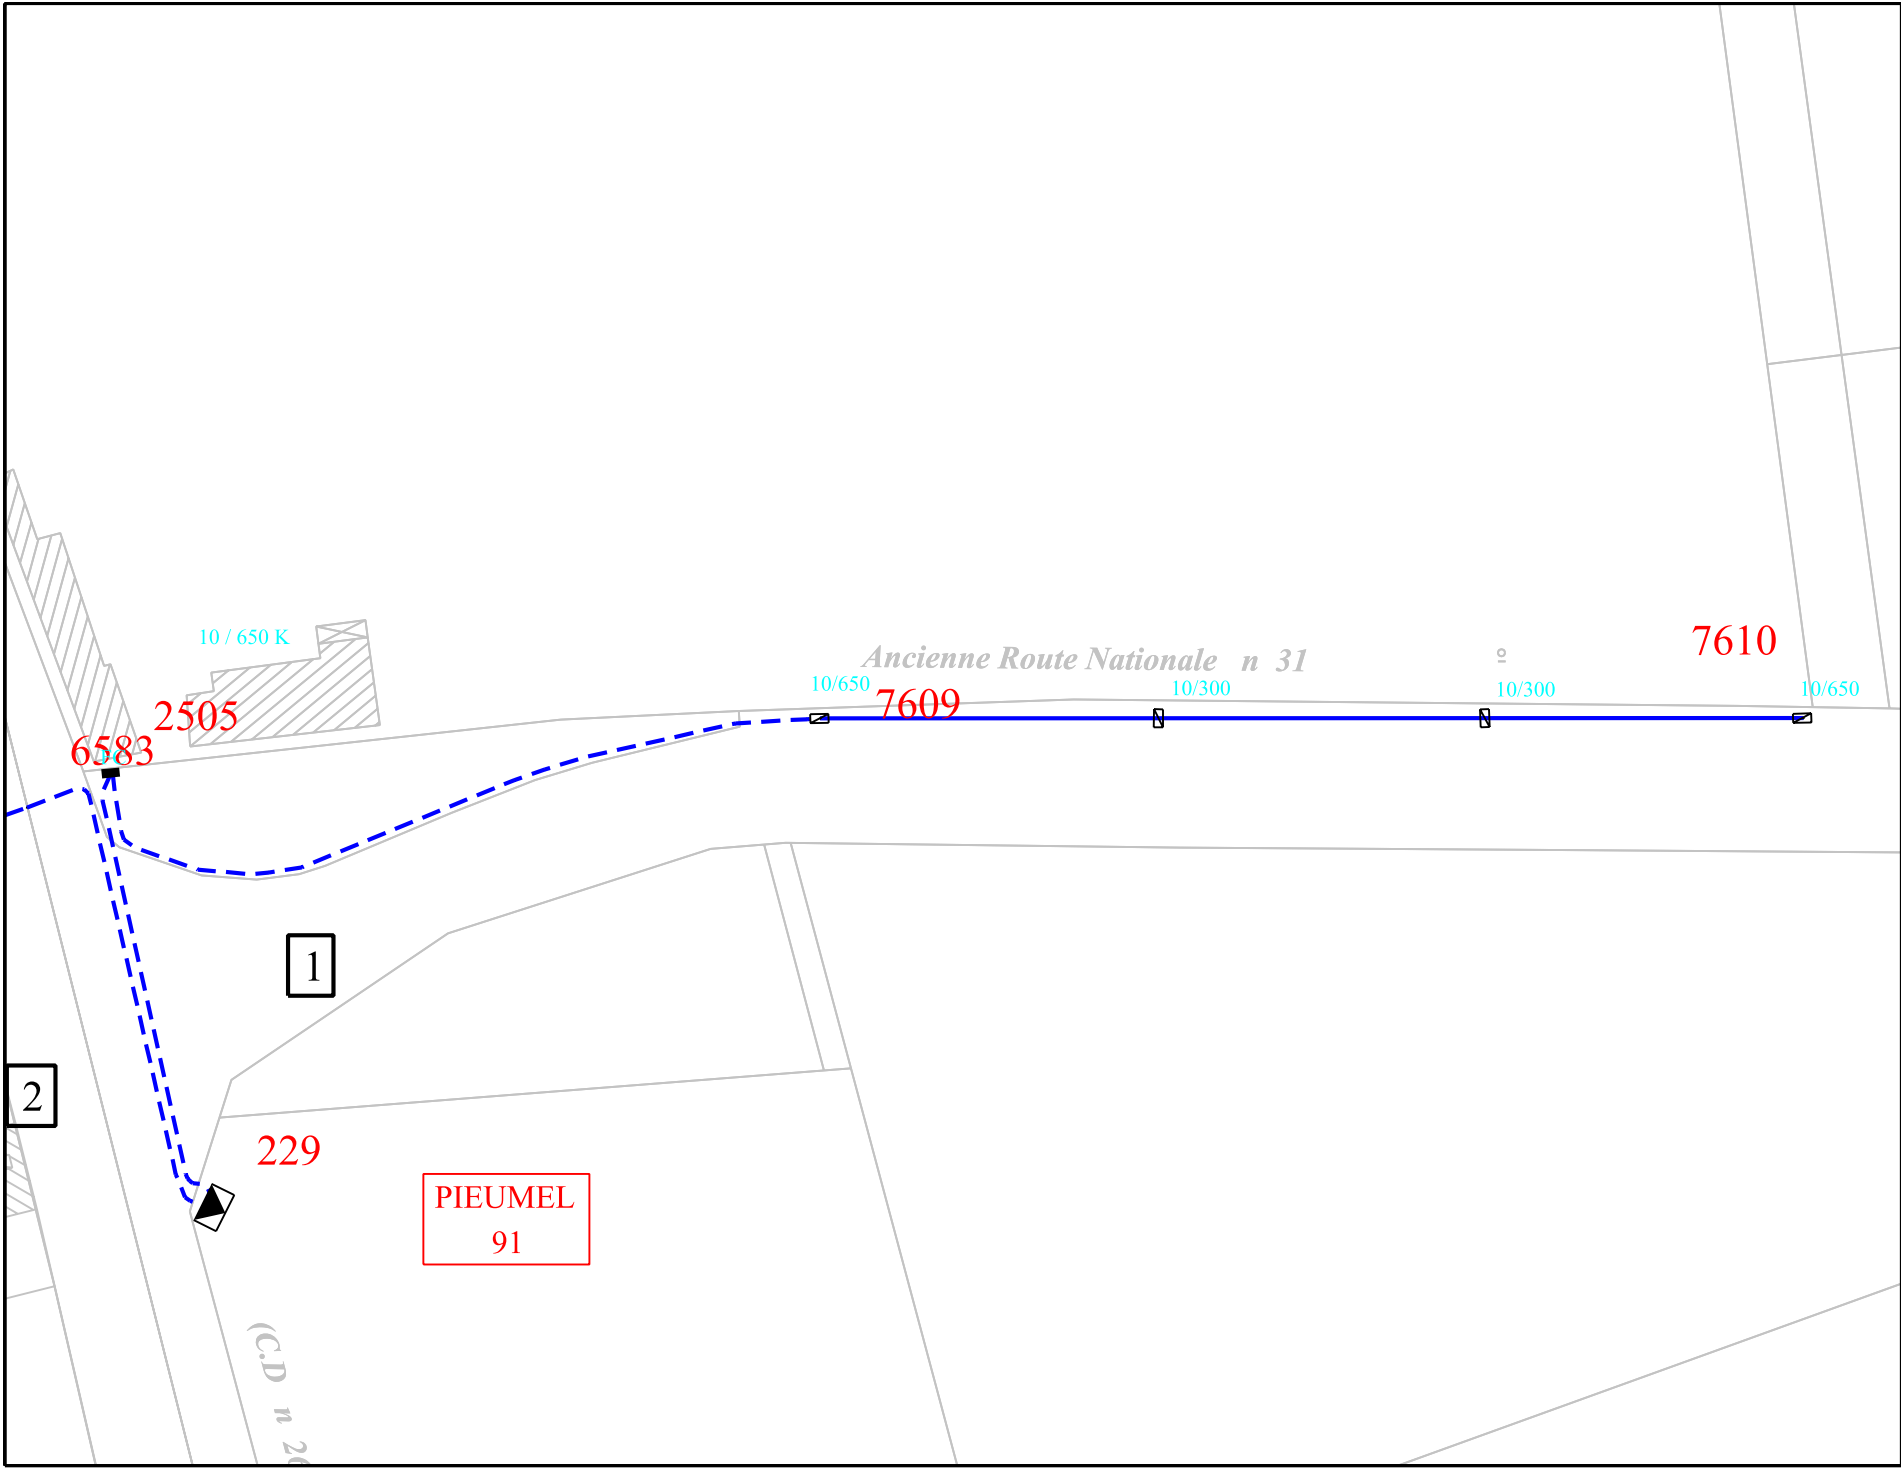

19/08/2011

Echelle : 1/1000




Commune : Canly

Réseau BT Plan 4/8

Date de mise à jour : 03/06/10



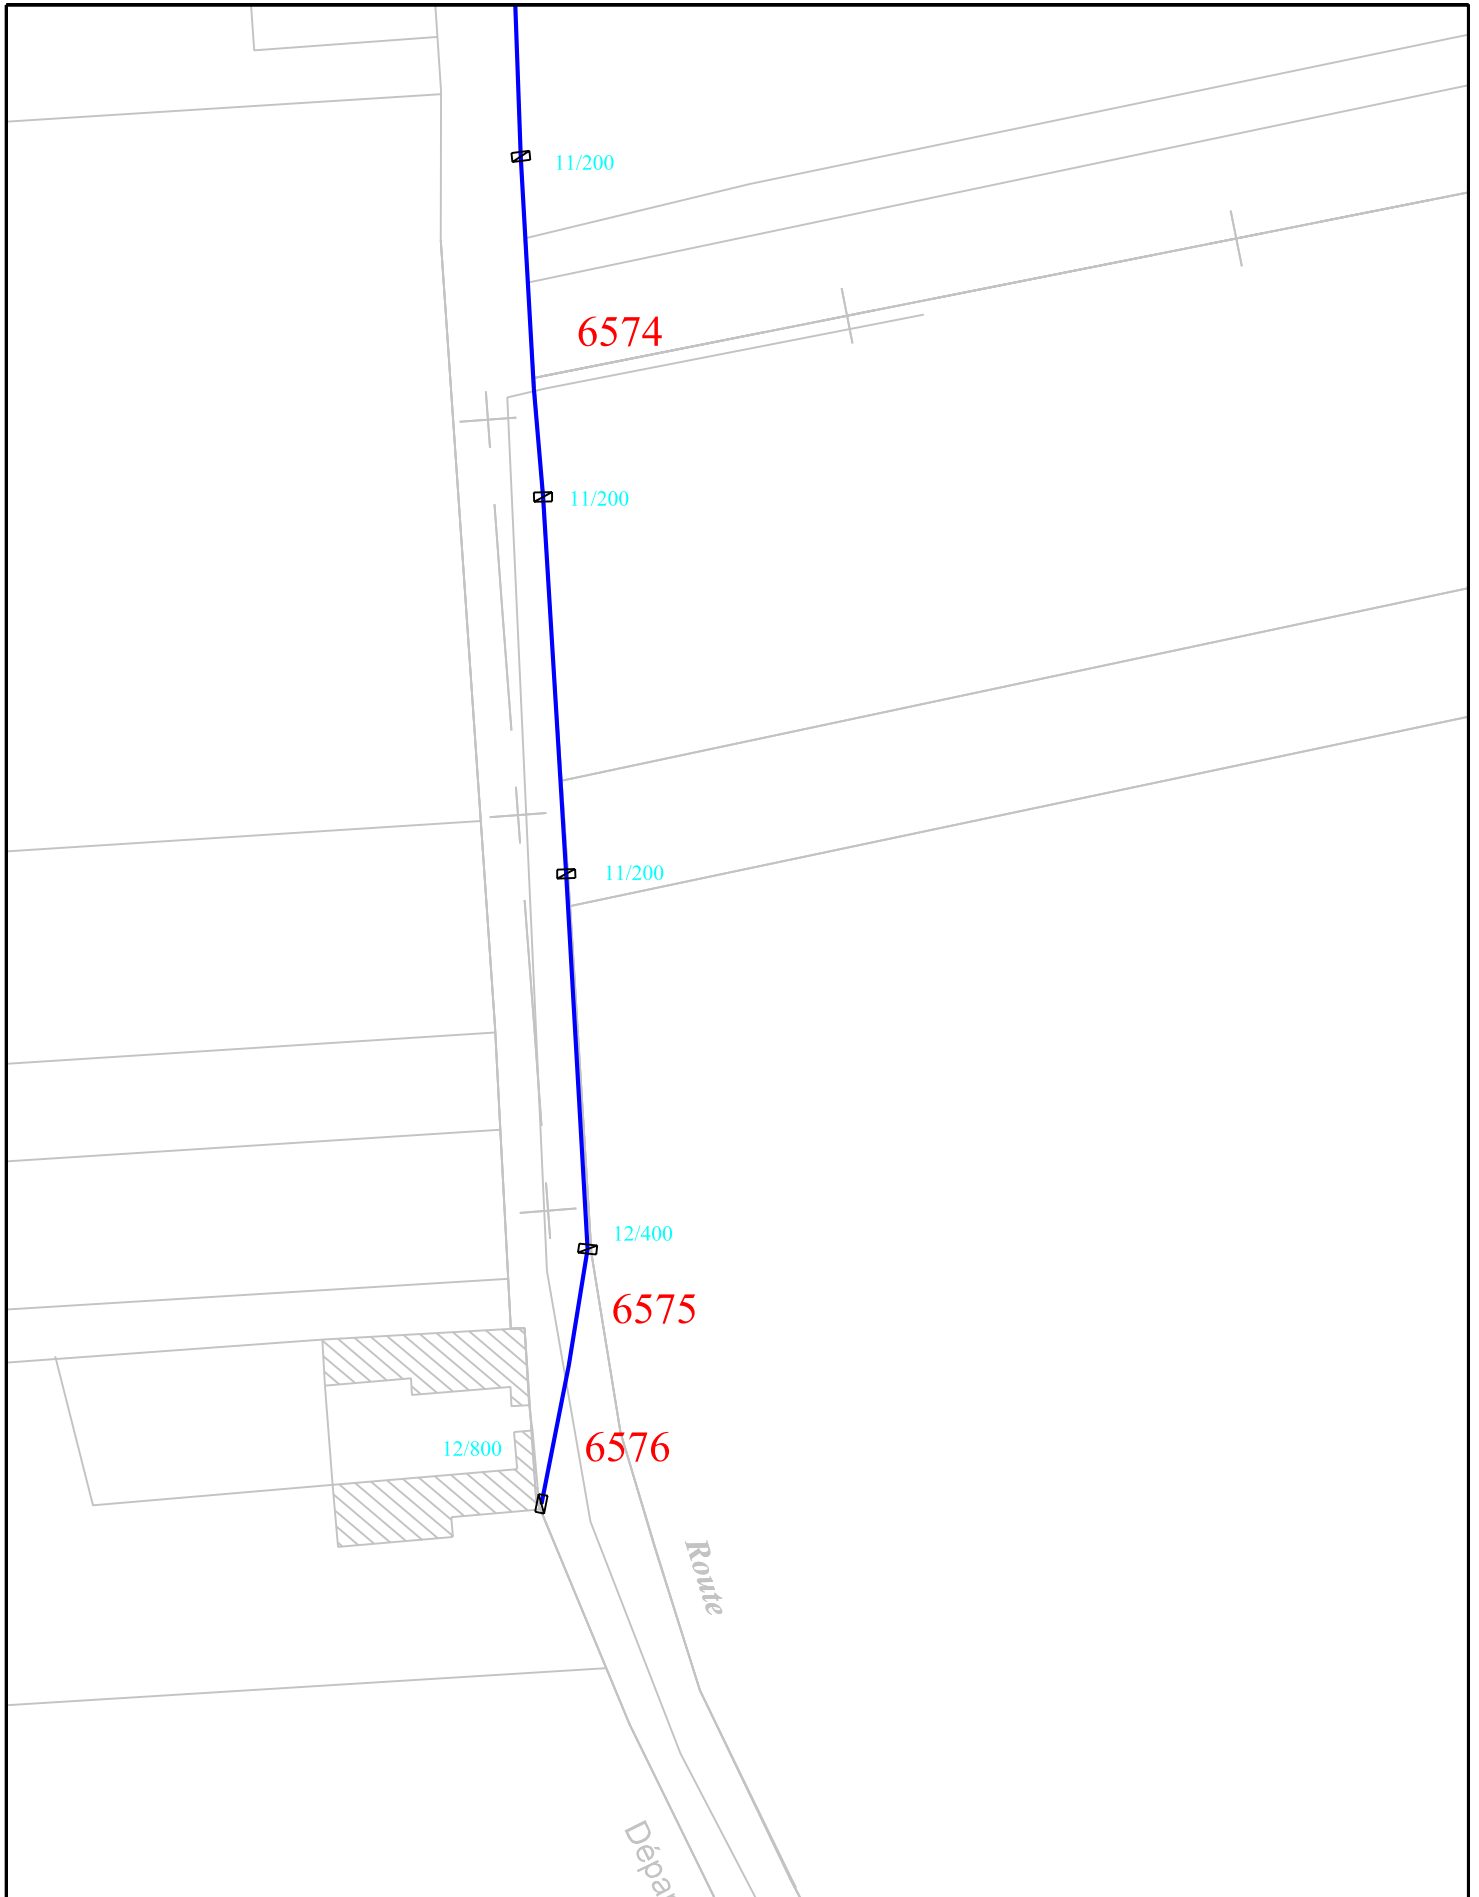



Commune : Canly  
Réseau BT Plan 5/8  
Date de mise à jour : 03/06/10



19/08/2011

Echelle : 1/1000

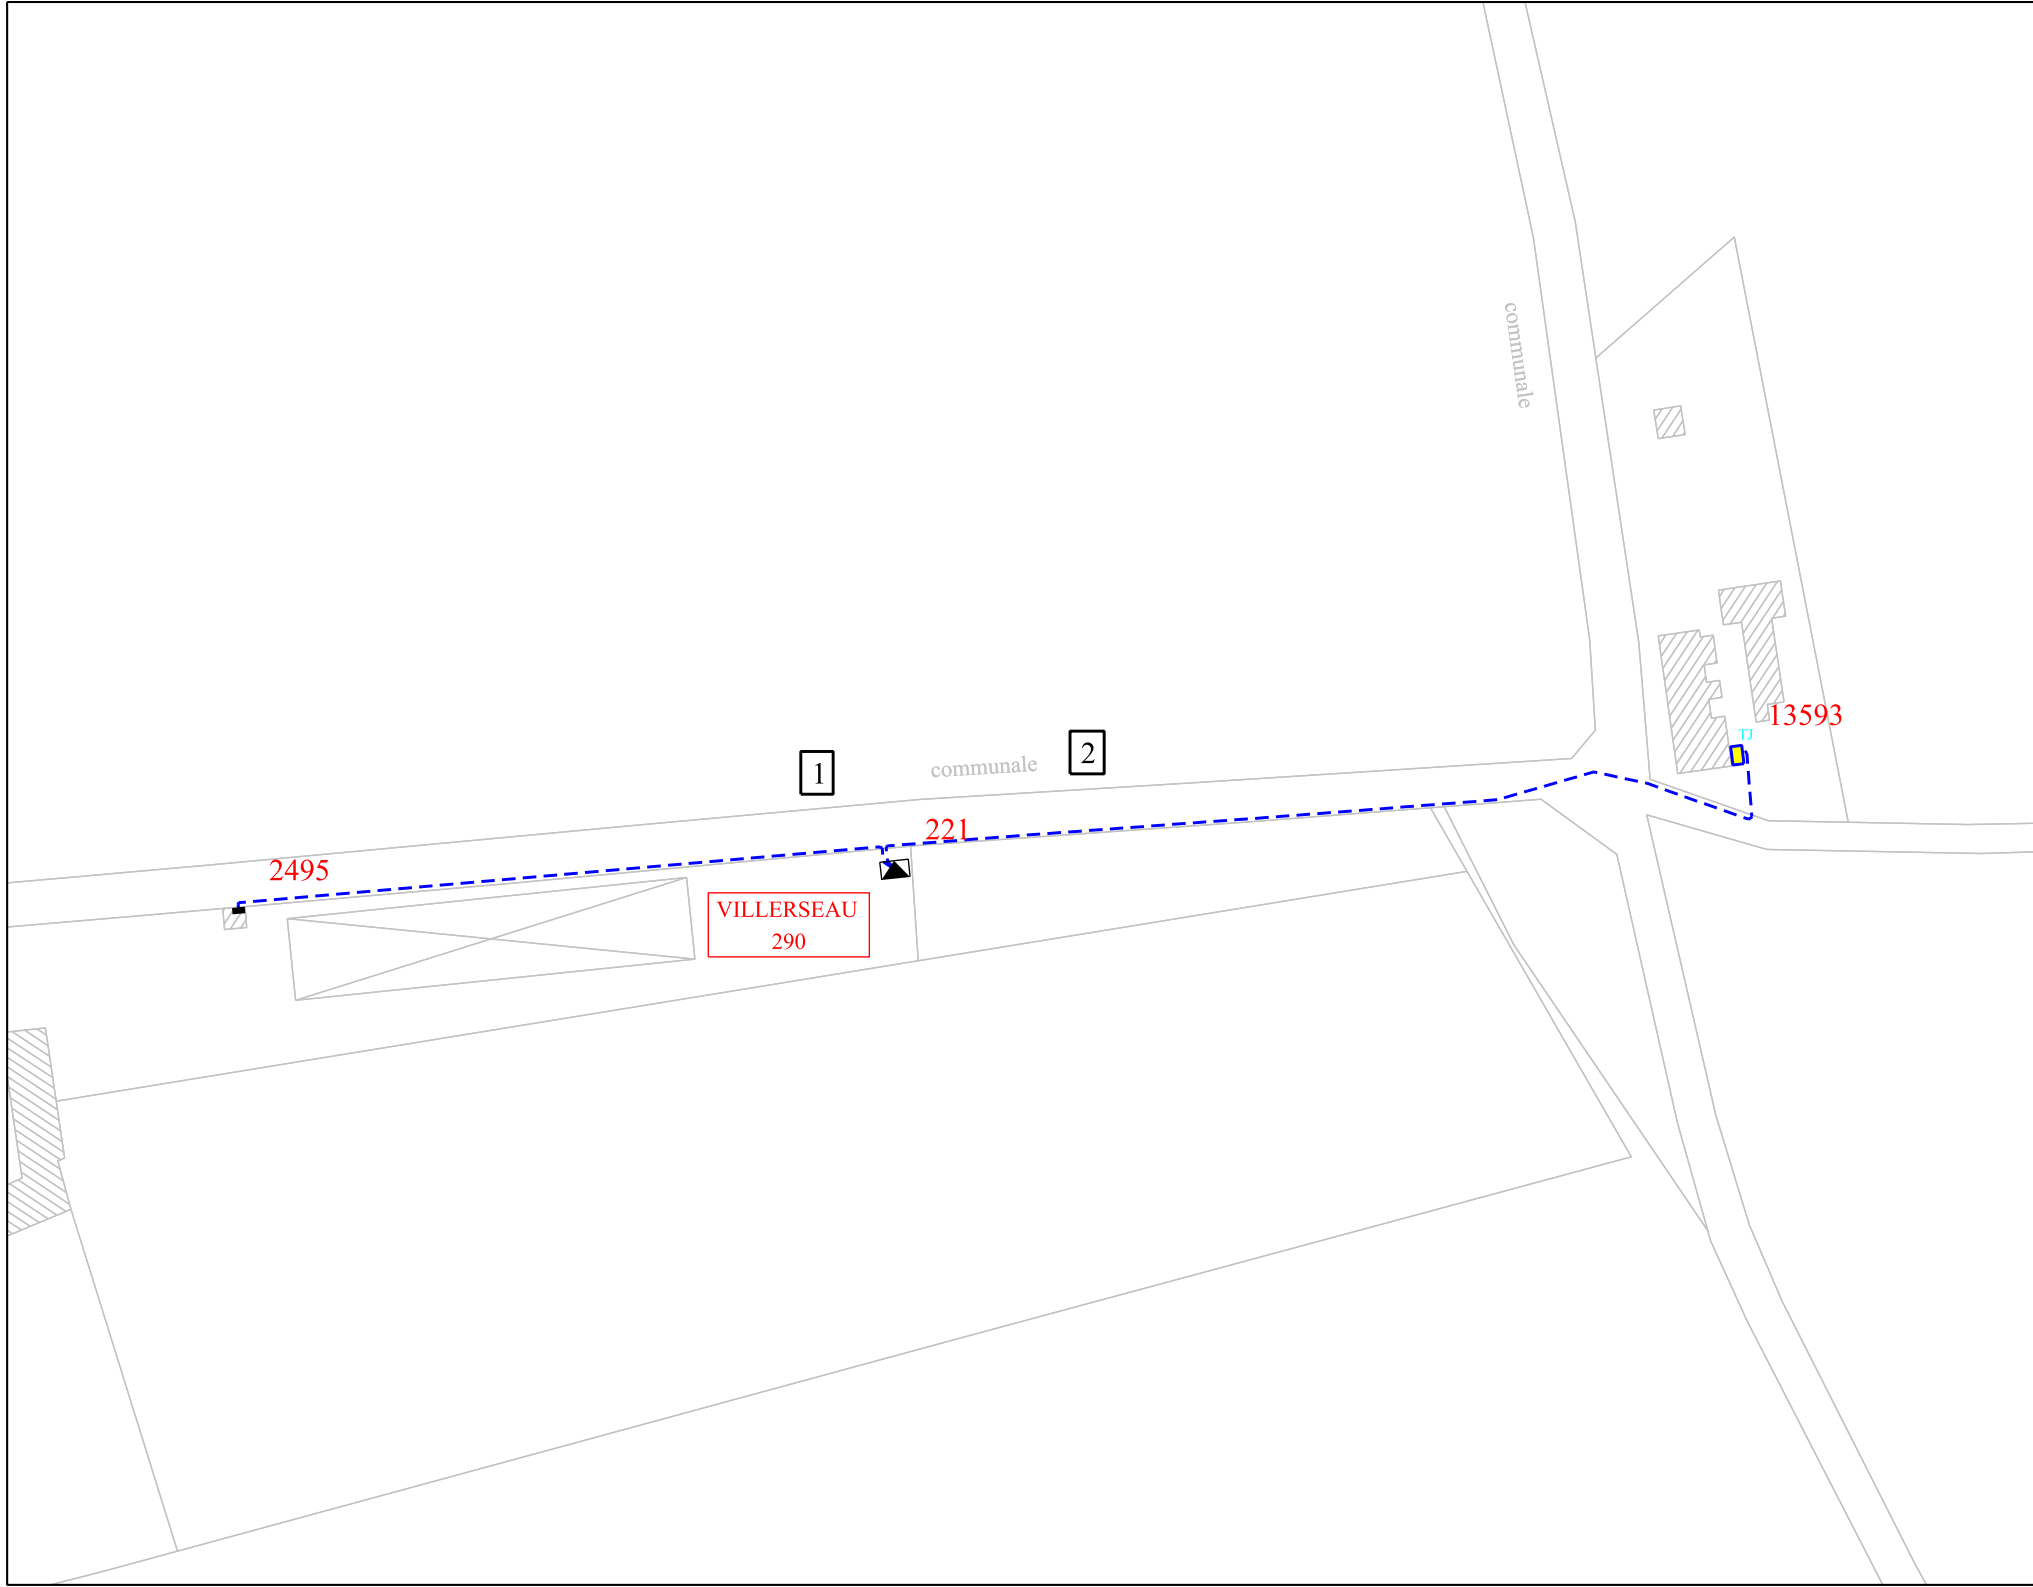

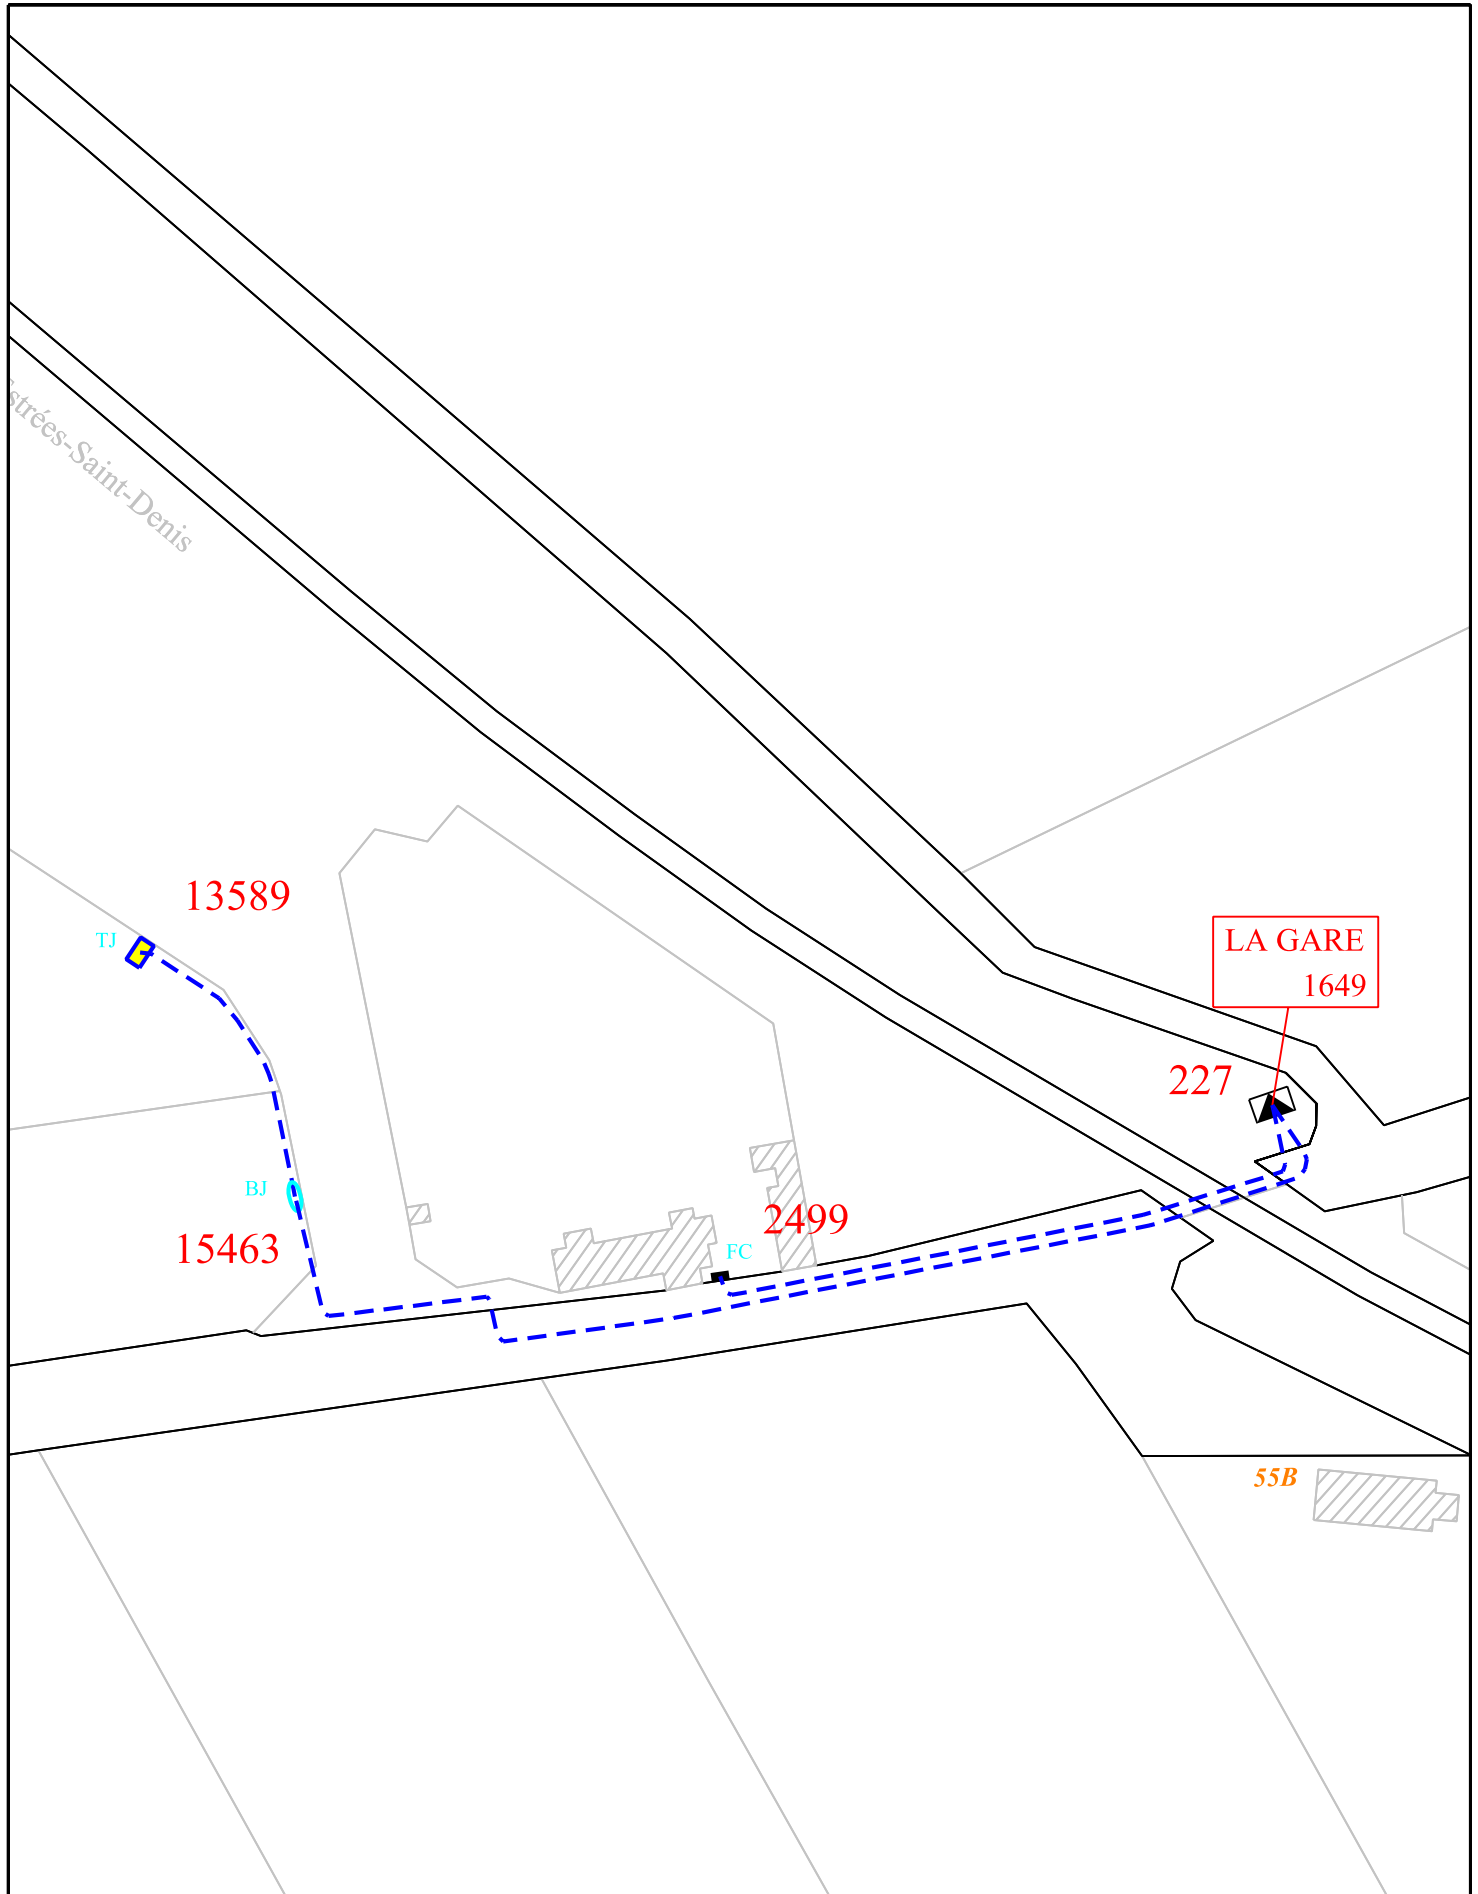

Commune : Canly  
 Réseau BT Plan 7/8  
 Date de mise à jour : 27/01/11



19/08/2011

Echelle : 1/1000



Commune : Comly  
Réseau BT Plan 6/8  
Date de mise à jour : 03/06/10



19/09/2011  
Echelle : 1/1000