


Commune : Cressonsacq
 Réseau HT Plan 2/2
 Date de mise à jour : 01/01/2012




27/04/2012
 Echelle : 1/2000

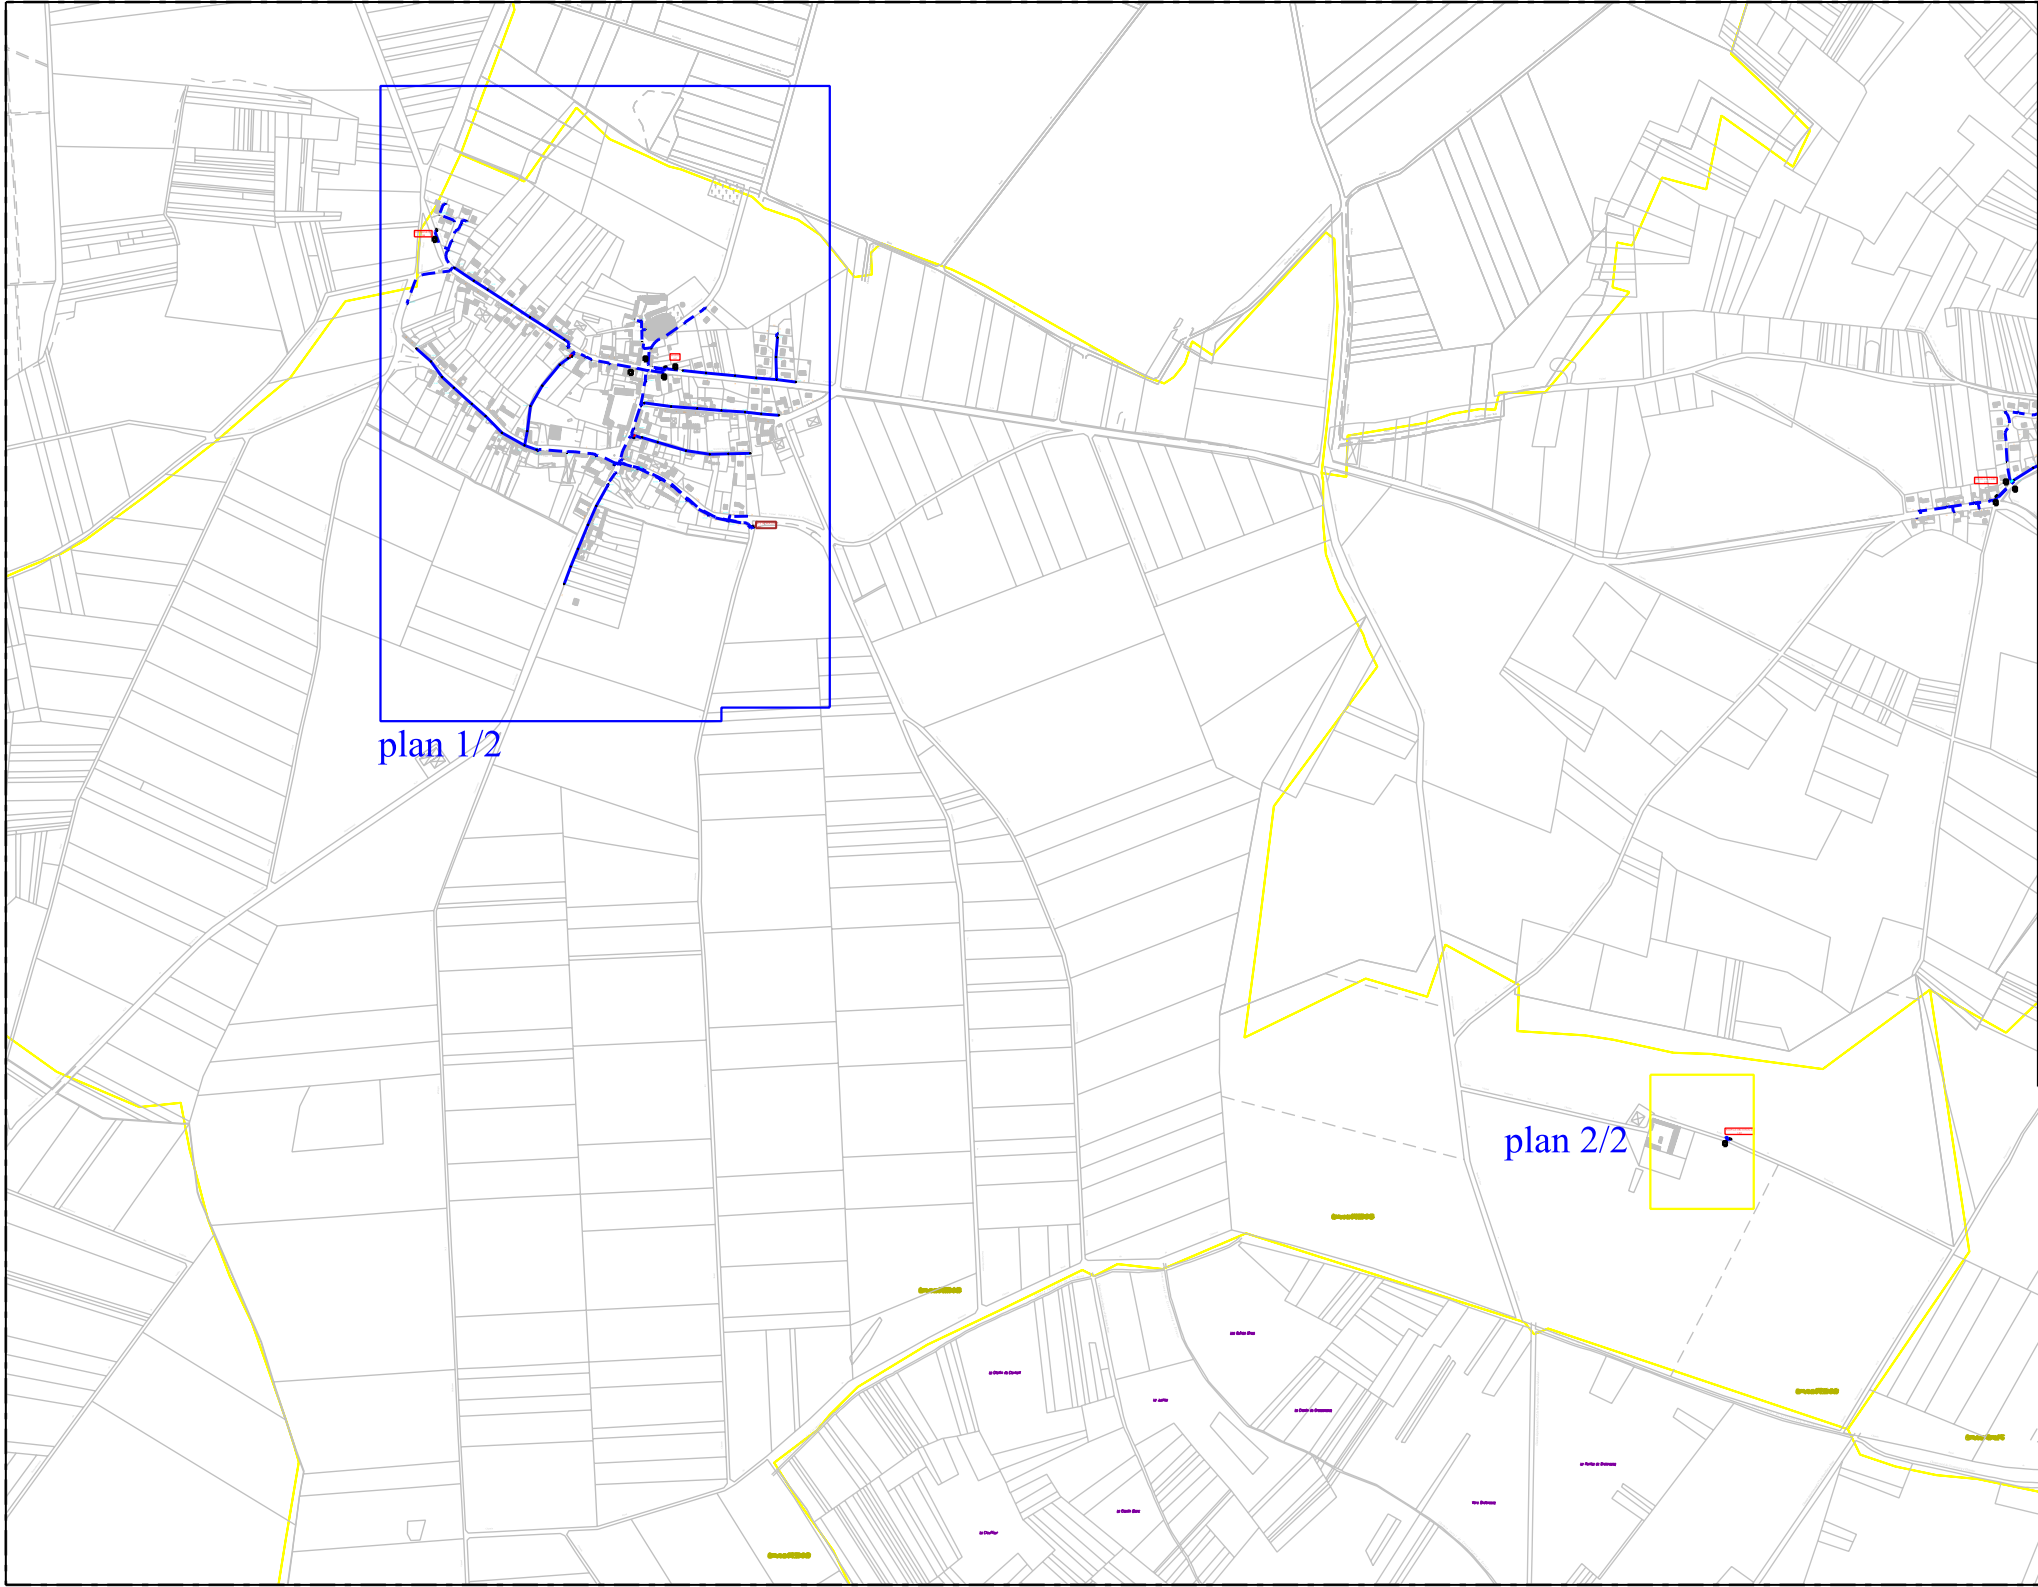


plan 1/2

plan 2/2



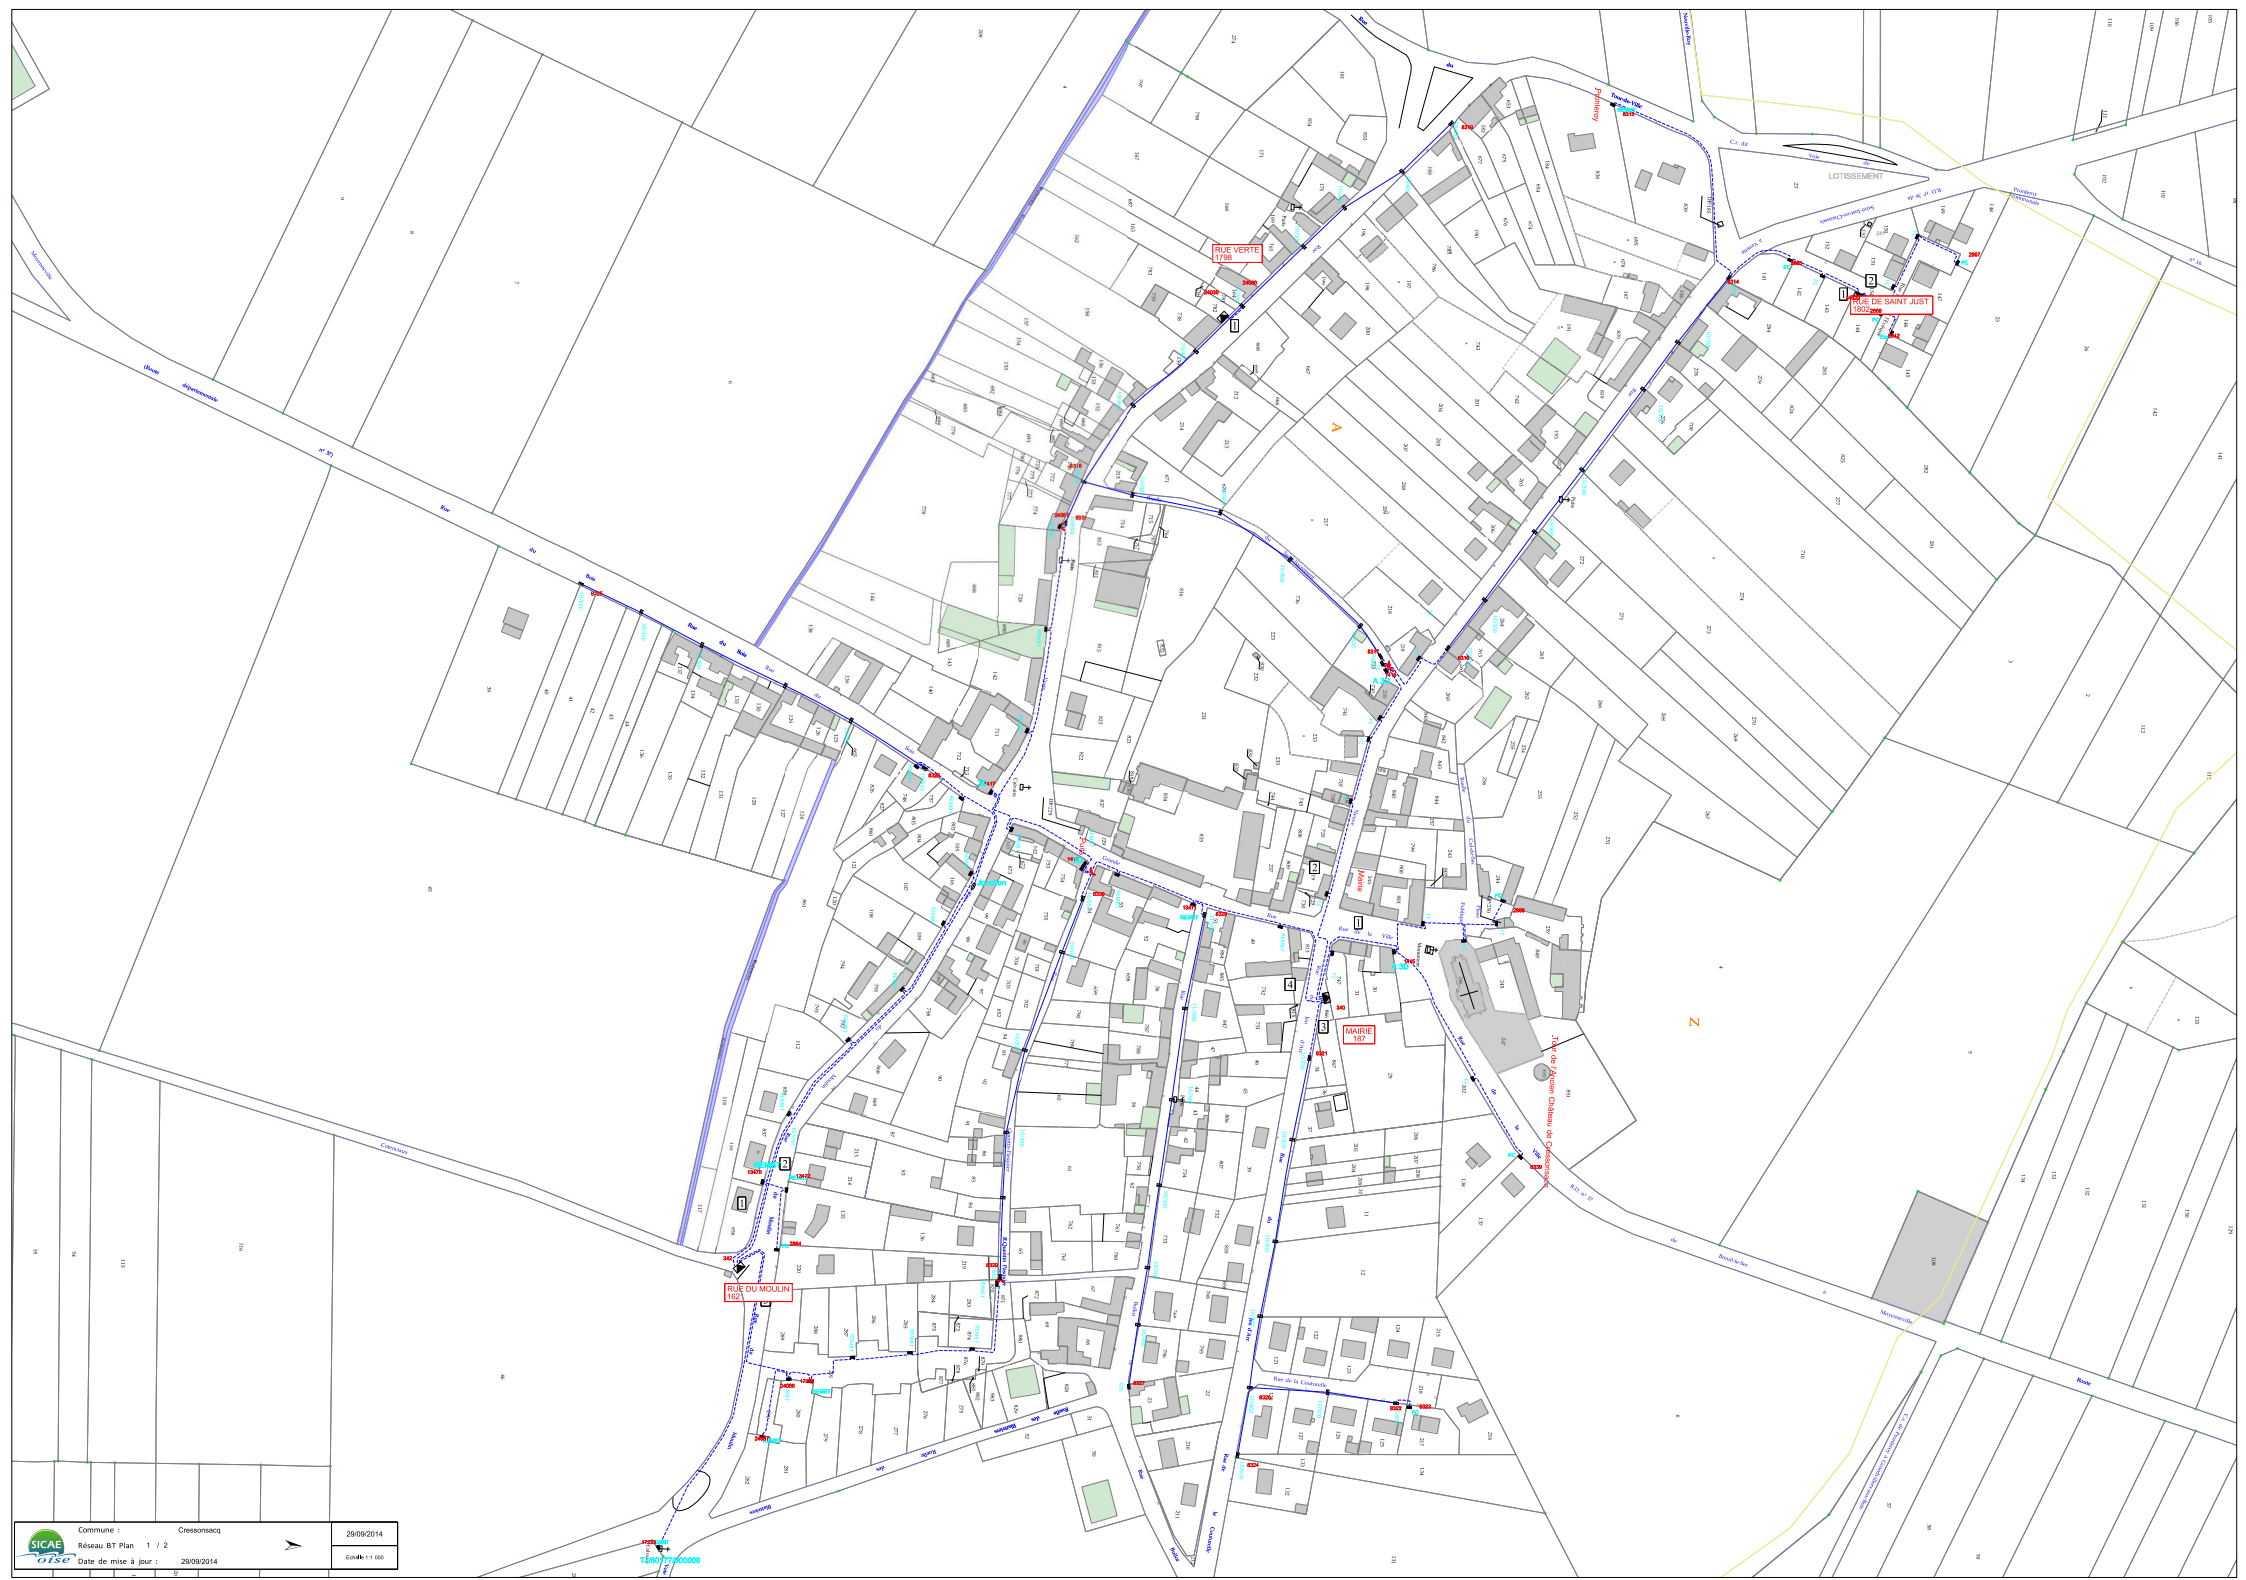

13907760006

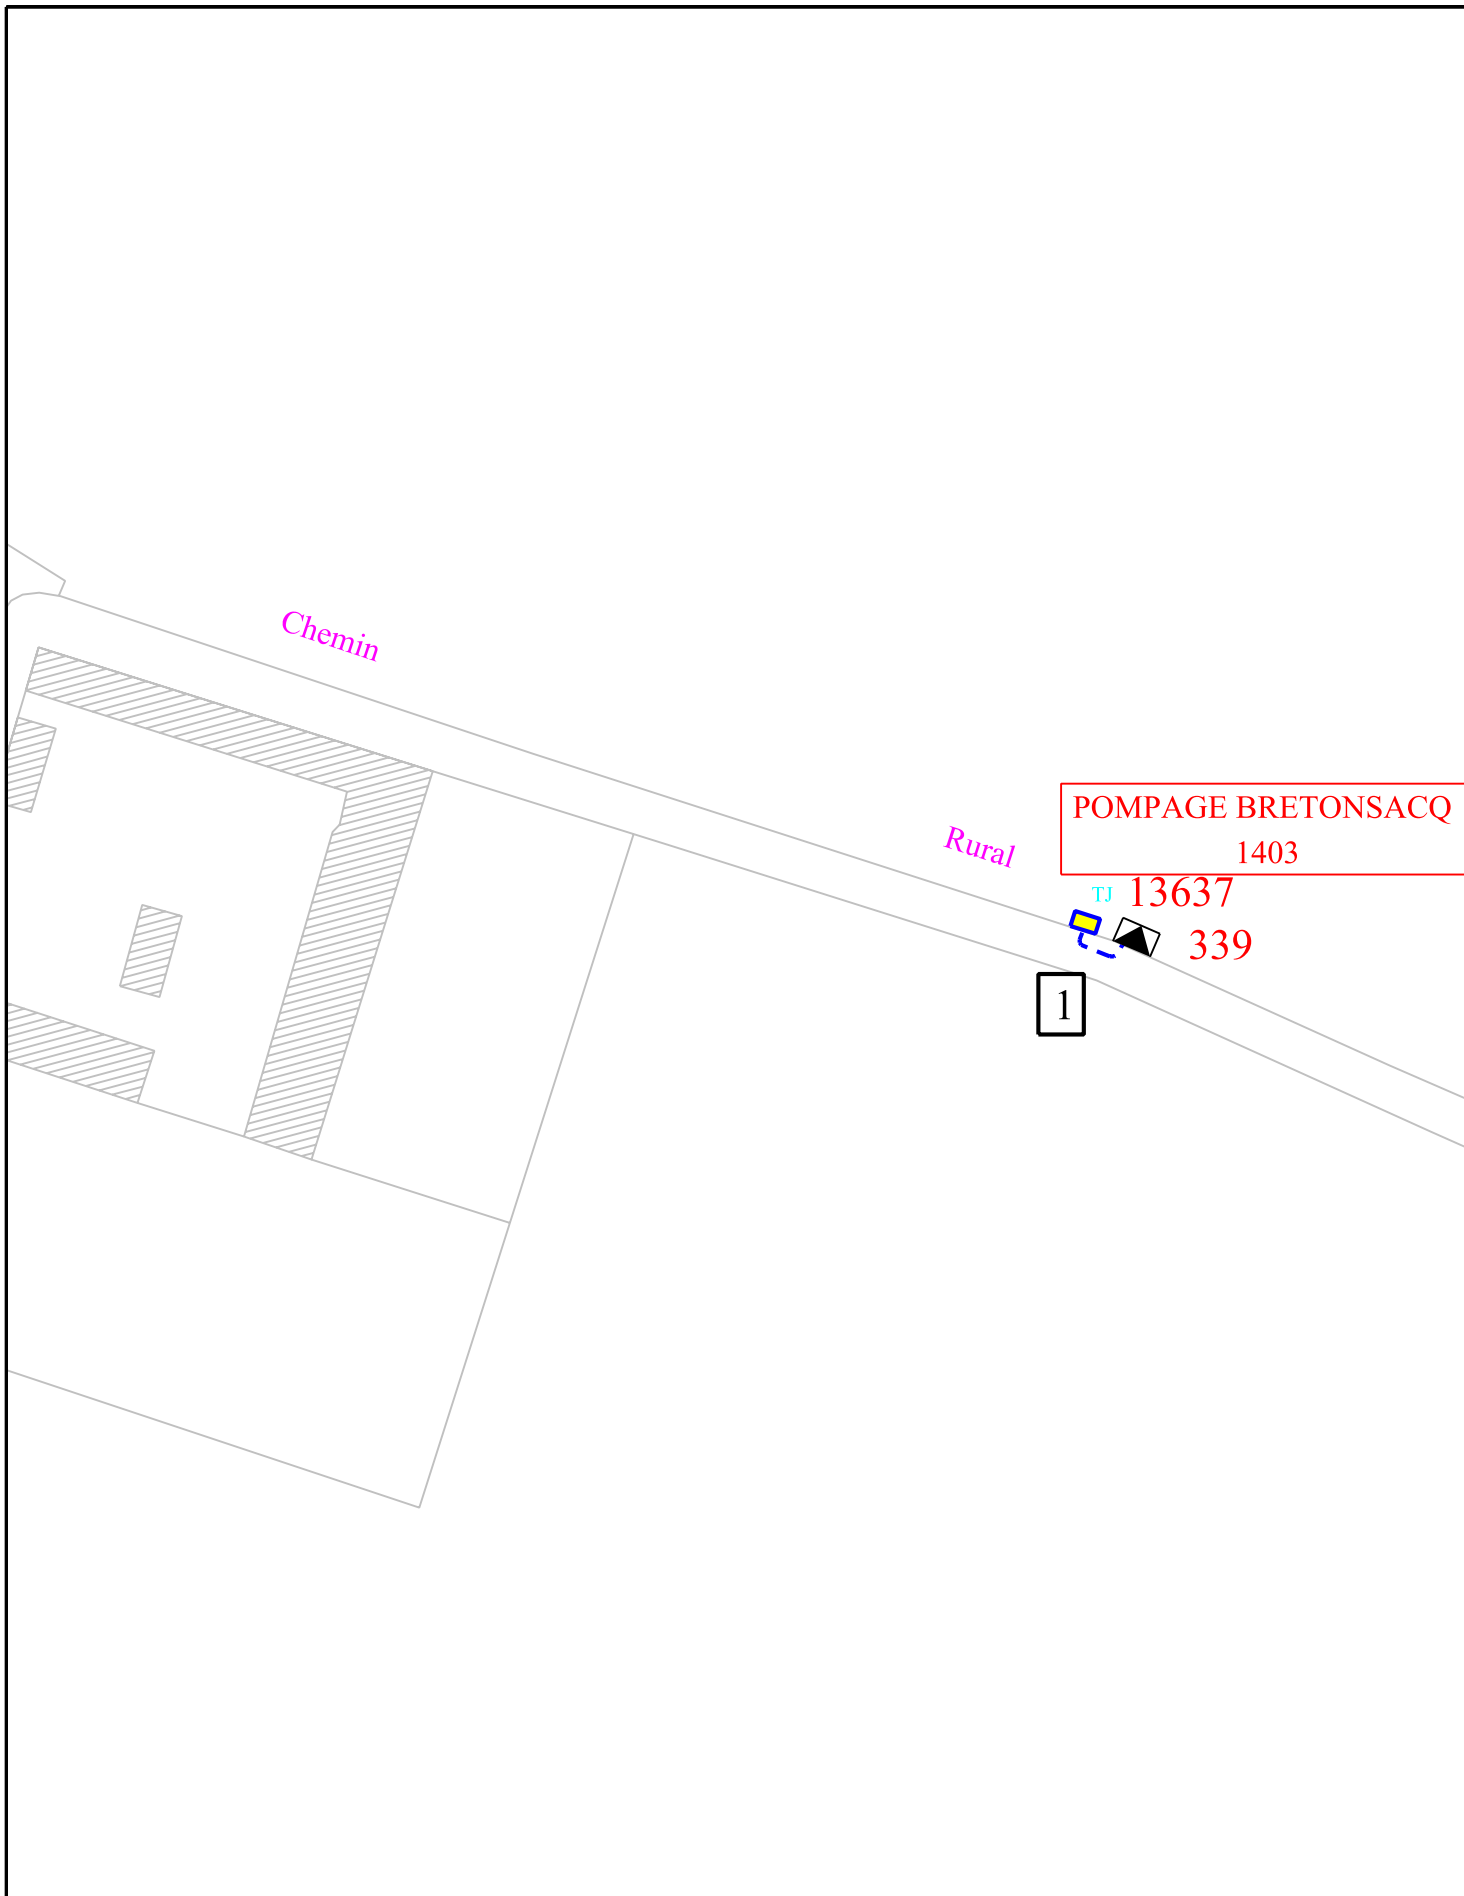

Commune : Cressonssacq
Réseau BT Plan 2/2
Date de mise à jour : 25/05/10



19/08/2011

Echelle : 1/1000